
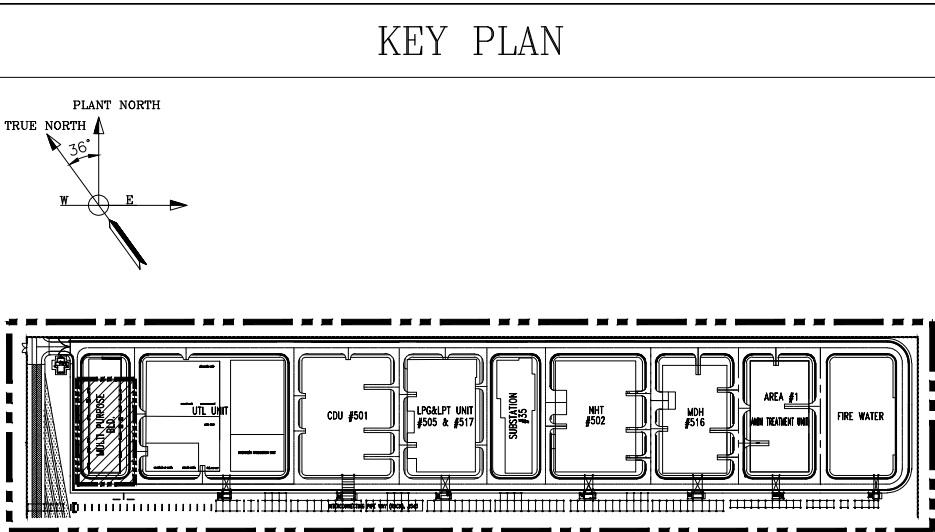


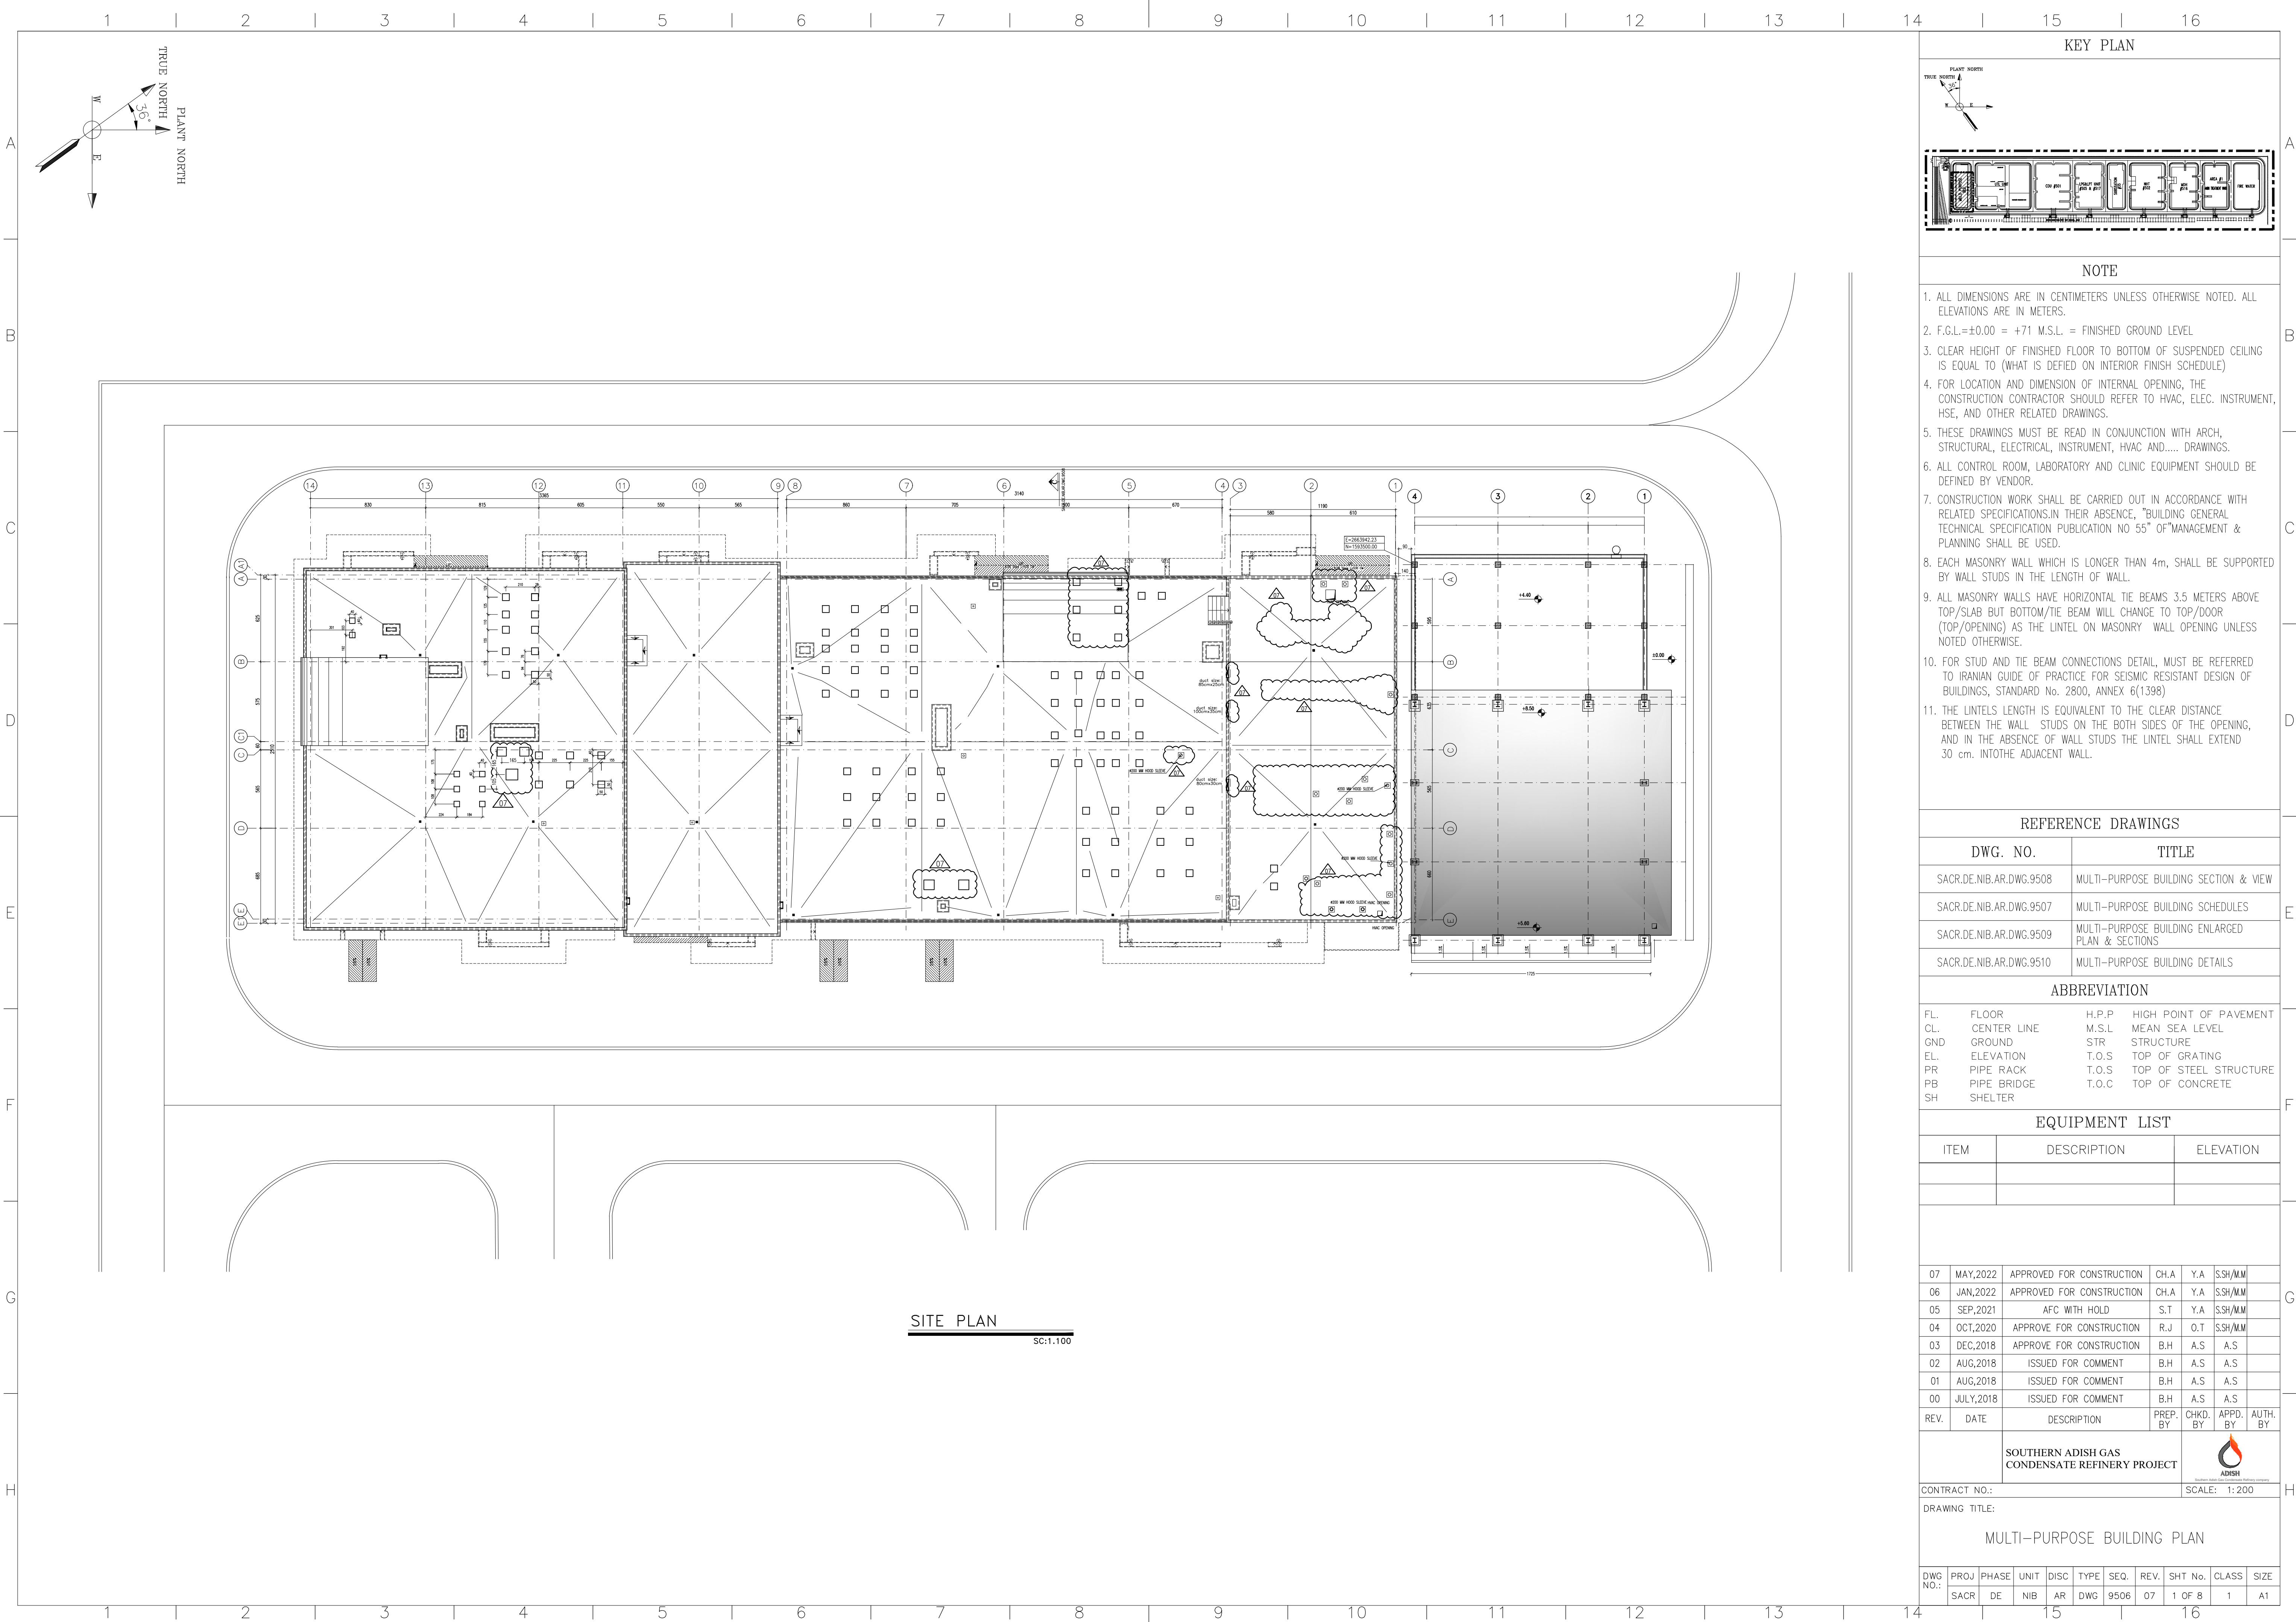

- NOTE**
- ALL DIMENSIONS ARE IN CENTIMETERS UNLESS OTHERWISE NOTED. ALL ELEVATIONS ARE IN METERS.
 - F.G.L.=±0.00 = +71 M.S.L. = FINISHED GROUND LEVEL
 - CLEAR HEIGHT OF FINISHED FLOOR TO BOTTOM OF SUSPENDED CEILING IS EQUAL TO (WHAT IS DEFIED ON INTERIOR FINISH SCHEDULE)
 - FOR LOCATION AND DIMENSION OF INTERNAL OPENING, THE CONSTRUCTION CONTRACTOR SHOULD REFER TO HVAC, ELEC. INSTRUMENT, HSE, AND OTHER RELATED DRAWINGS.
 - THESE DRAWINGS MUST BE READ IN CONJUNCTION WITH ARCH, STRUCTURAL, ELECTRICAL, INSTRUMENT, HVAC AND..... DRAWINGS.
 - ALL CONTROL ROOM, LABORATORY AND CLINIC EQUIPMENT SHOULD BE DEFINED BY VENDOR.
 - CONSTRUCTION WORK SHALL BE CARRIED OUT IN ACCORDANCE WITH RELATED SPECIFICATIONS.IN THEIR ABSENCE, "BUILDING GENERAL TECHNICAL SPECIFICATION PUBLICATION NO 55" OF"MANAGEMENT & PLANNING SHALL BE USED.
 - EACH MASONRY WALL WHICH IS LONGER THAN 4m, SHALL BE SUPPORTED BY WALL STUDS IN THE LENGTH OF WALL.
 - ALL MASONRY WALLS HAVE HORIZONTAL TIE BEAMS 3.5 METERS ABOVE TOP/SLAB BUT BOTTOM/TIE BEAM WILL CHANGE TO TOP/DOOR (TOP/OPENING) AS THE LINTEL ON MASONRY WALL OPENING UNLESS NOTED OTHERWISE.
 - FOR STUD AND TIE BEAM CONNECTIONS DETAIL, MUST BE REFERRED TO IRANIAN GUIDE OF PRACTICE FOR SEISMIC RESISTANT DESIGN OF BUILDINGS, STANDARD No. 2800, ANNEX 6(1398)
 - THE LINTELS LENGTH IS EQUIVALENT TO THE CLEAR DISTANCE BETWEEN THE WALL STUDS ON THE BOTH SIDES OF THE OPENING, AND IN THE ABSENCE OF WALL STUDS THE LINTEL SHALL EXTEND 30 cm. INTO THE ADJACENT WALL.

REFERENCE DRAWINGS			
DWG. NO.		TITLE	
SACR.DE.NIB.AR.DWG.9508		MULTI-PURPOSE BUILDING SECTION & VIEW	
SACR.DE.NIB.AR.DWG.9507		MULTI-PURPOSE BUILDING SCHEDULES	
SACR.DE.NIB.AR.DWG.9509		MULTI-PURPOSE BUILDING ENLARGED PLAN & SECTIONS	
SACR.DE.NIB.AR.DWG.9510		MULTI-PURPOSE BUILDING DETAILS	
ABBREVIATION			
FL.	FLOOR	H.P.P	HIGH POINT OF PAVEMENT
CL.	CENTER LINE	M.S.L	MEAN SEA LEVEL
GND	GROUND	STR	STRUCTURE
EL.	ELEVATION	T.O.S	TOP OF GRATING
PR	PIPE RACK	T.O.S	TOP OF STEEL STRUCTURE
PB	PIPE BRIDGE	T.O.C	TOP OF CONCRETE
SH	SHELTER		

EQUIPMENT LIST		
ITEM	DESCRIPTION	ELEVATION

07	MAY,2022	APPROVED FOR CONSTRUCTION	CH.A	Y.A	S.SH/M/M
06	JAN,2022	APPROVED FOR CONSTRUCTION	CH.A	Y.A	S.SH/M/M
05	SEP,2021	AFC WITH HOLD	S.T	Y.A	S.SH/M/M
04	OCT,2020	APPROVE FOR CONSTRUCTION	R.J	O.T	S.SH/M/M
03	DEC,2018	APPROVE FOR CONSTRUCTION	B.H	A.S	A.S
02	AUG,2018	ISSUED FOR COMMENT	B.H	A.S	A.S
01	AUG,2018	ISSUED FOR COMMENT	B.H	A.S	A.S
00	JULY,2018	ISSUED FOR COMMENT	B.H	A.S	A.S
REV.	DATE	DESCRIPTION	PREP. BY	CHKD. BY	APPD. BY AUTH. BY

SOUTHERN ADISH GAS CONDENSATE REFINERY PROJECT

CONTRACT NO.:

DRAWING TITLE:


ADISH

Adish Gas Refinery Project



SCALE: 1:200

MULTI-PURPOSE BUILDING PLAN

DWG NO.:	PROJ	PHASE	UNIT	DISC	TYPE	SEQ.	REV.	SHT No.	CLASS	SIZE
	SACR	DE	NIB	AR	DWG	9506	07	1 OF 8	1	A1

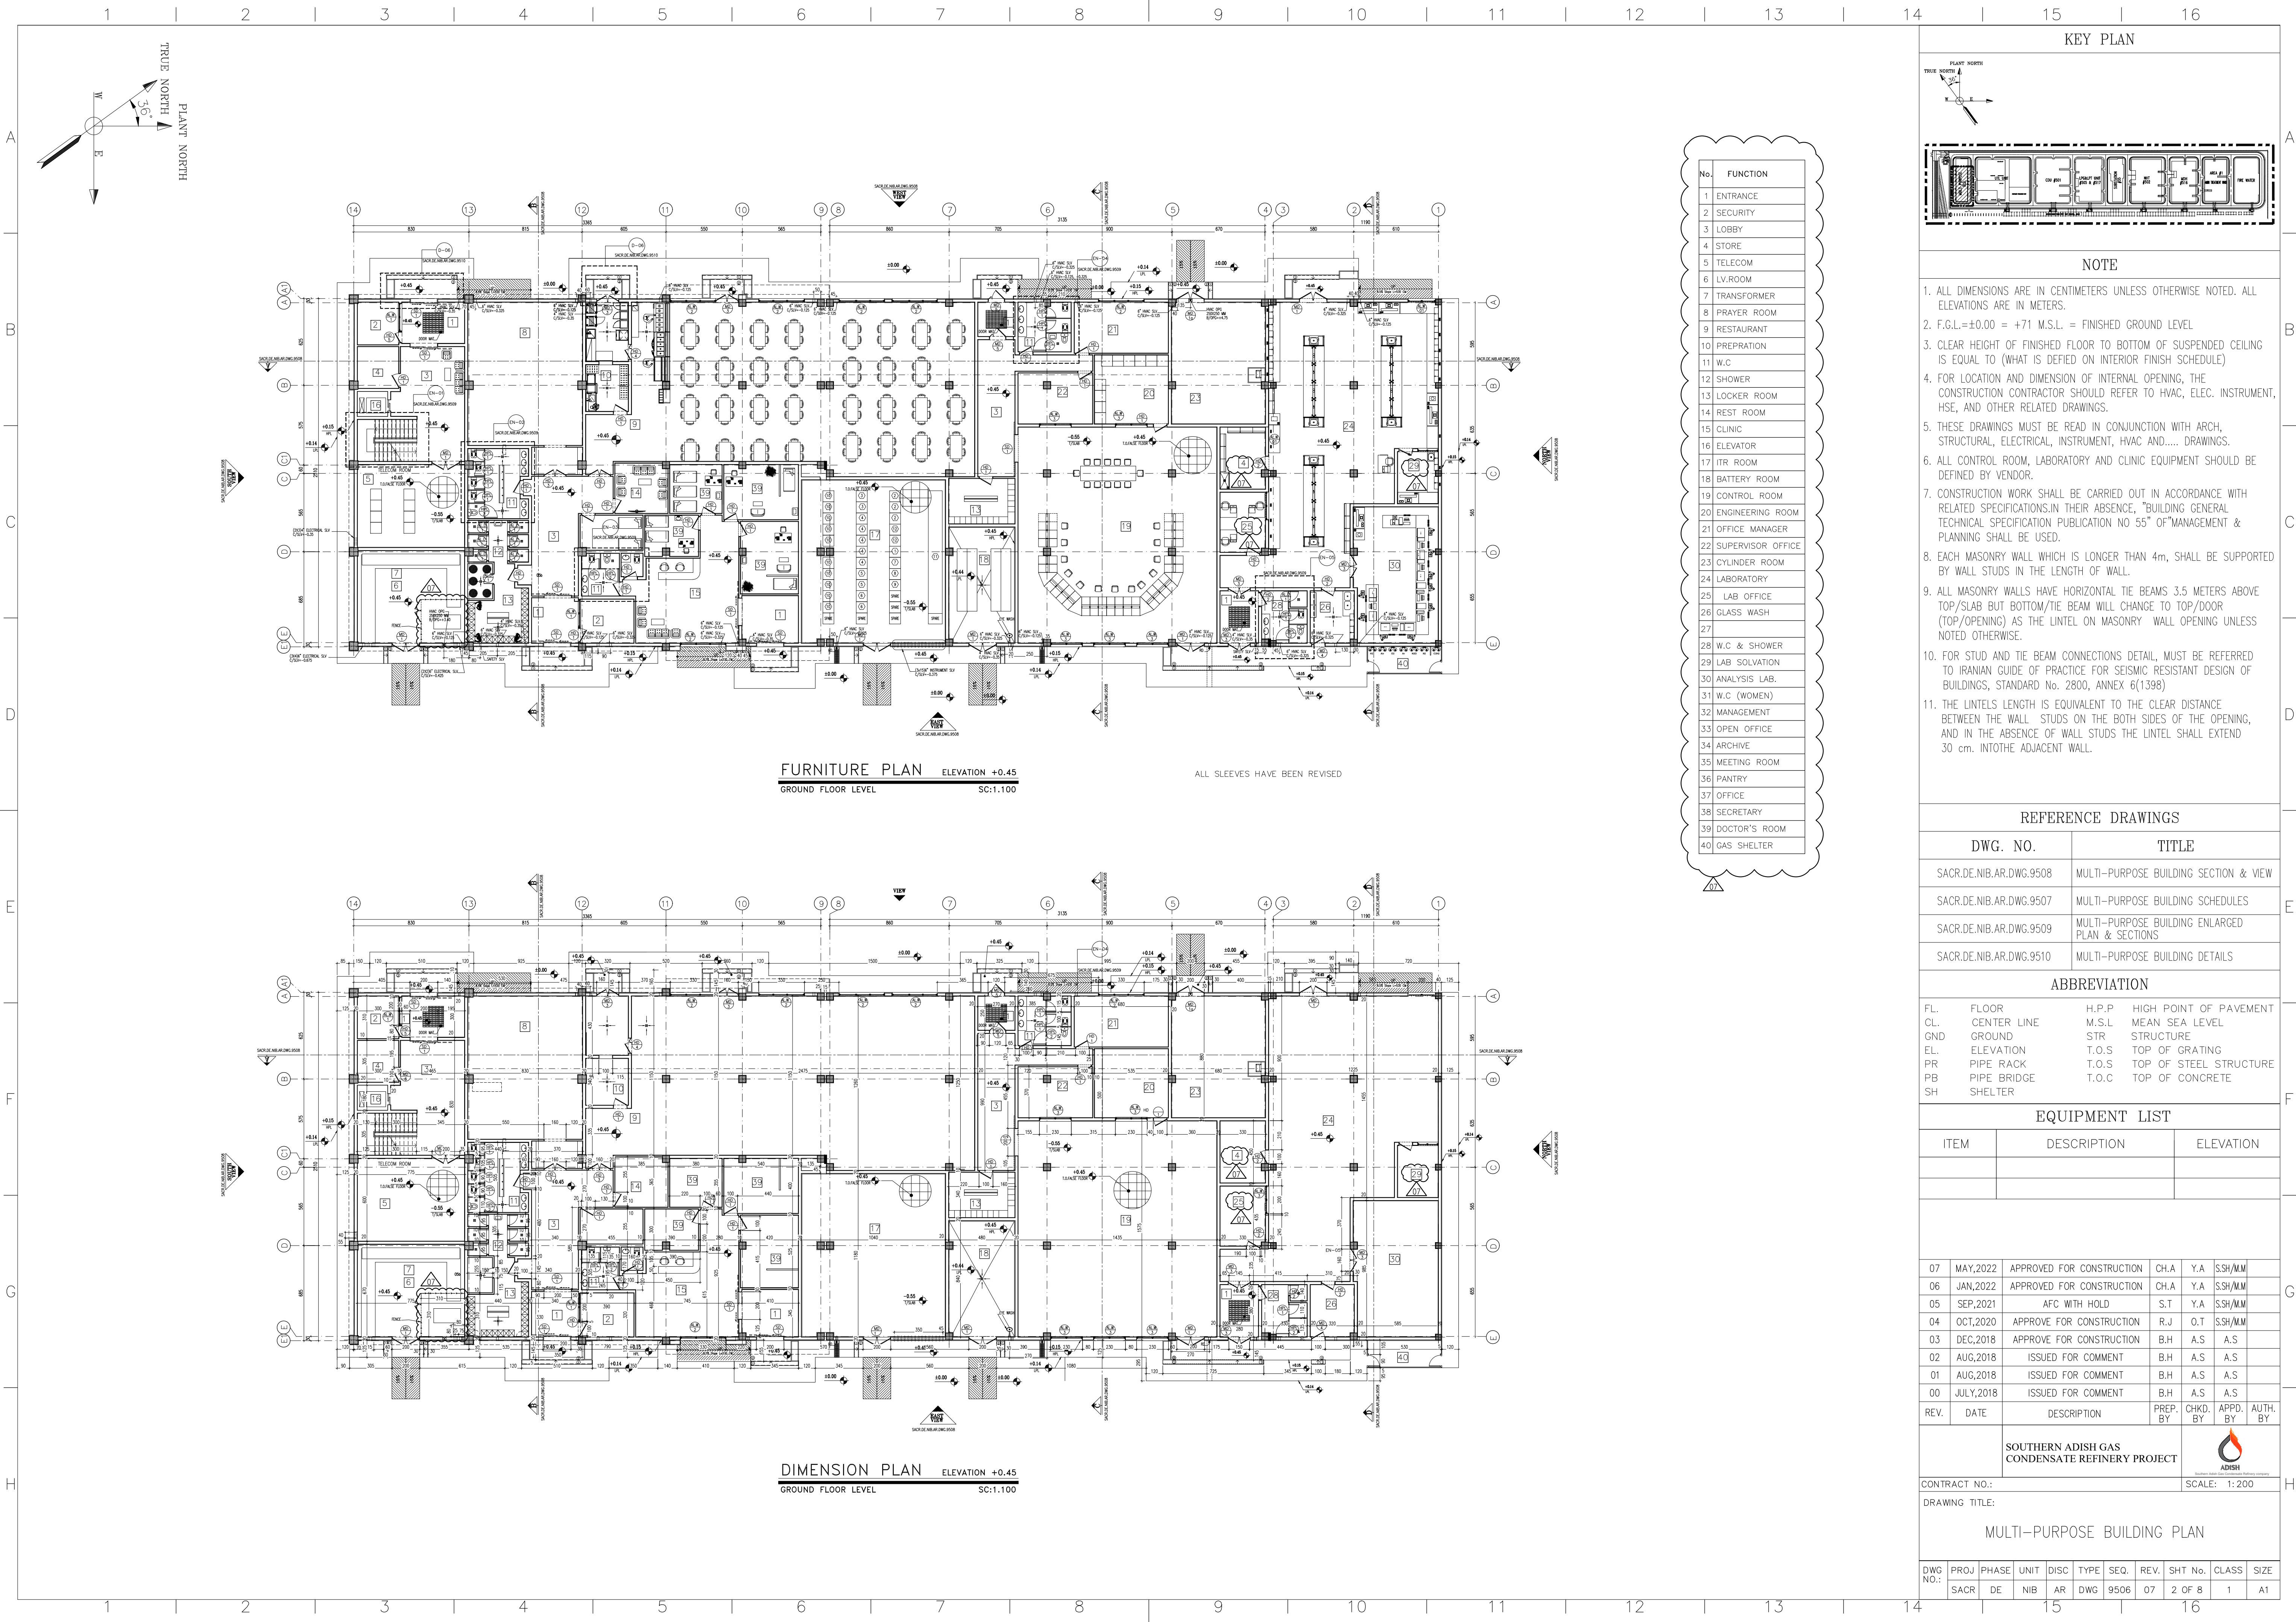

KEY PLAN

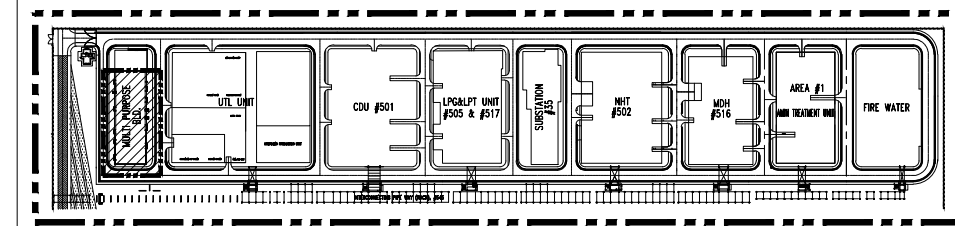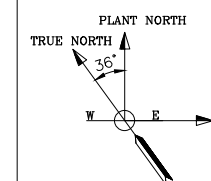

NOTE

- ALL DIMENSIONS ARE IN CENTIMETERS UNLESS OTHERWISE NOTED. ALL ELEVATIONS ARE IN METERS.
- F.G.L.=±0.00 = +71 M.S.L. = FINISHED GROUND LEVEL
- CLEAR HEIGHT OF FINISHED FLOOR TO BOTTOM OF SUSPENDED CEILING IS EQUAL TO (WHAT IS DEFIED ON INTERIOR FINISH SCHEDULE)
- FOR LOCATION AND DIMENSION OF INTERNAL OPENING, THE CONSTRUCTION CONTRACTOR SHOULD REFER TO HVAC, ELEC. INSTRUMENT, HSE, AND OTHER RELATED DRAWINGS.
- THESE DRAWINGS MUST BE READ IN CONJUNCTION WITH ARCH, STRUCTURAL, ELECTRICAL, INSTRUMENT, HVAC AND..... DRAWINGS.
- ALL CONTROL ROOM, LABORATORY AND CLINIC EQUIPMENT SHOULD BE DEFINED BY VENDOR.
- CONSTRUCTION WORK SHALL BE CARRIED OUT IN ACCORDANCE WITH RELATED SPECIFICATIONS.IN THEIR ABSENCE, "BUILDING GENERAL TECHNICAL SPECIFICATION PUBLICATION NO 55" OF"MANAGEMENT & PLANNING SHALL BE USED.
- EACH MASONRY WALL WHICH IS LONGER THAN 4m, SHALL BE SUPPORTED BY WALL STUDS IN THE LENGTH OF WALL.
- ALL MASONRY WALLS HAVE HORIZONTAL TIE BEAMS 3.5 METERS ABOVE TOP/SLAB BUT BOTTOM/TIE BEAM WILL CHANGE TO TOP/DOOR (TOP/OPENING) AS THE LINTEL ON MASONRY WALL OPENING UNLESS NOTED OTHERWISE.
- FOR STUD AND TIE BEAM CONNECTIONS DETAIL, MUST BE REFERRED TO IRANIAN GUIDE OF PRACTICE FOR SEISMIC RESISTANT DESIGN OF BUILDINGS, STANDARD No. 2800, ANNEX 6(1398)
- THE LINTELS LENGTH IS EQUIVALENT TO THE CLEAR DISTANCE BETWEEN THE WALL STUDS ON THE BOTH SIDES OF THE OPENING, AND IN THE ABSENCE OF WALL STUDS THE LINTEL SHALL EXTEND 30 cm. INTO THE ADJACENT WALL.

REFERENCE DRAWINGS

DWG. NO.	TITLE
SACR.DE.NIB.AR.DWG.9508	MULTI-PURPOSE BUILDING SECTION & VIEW
SACR.DE.NIB.AR.DWG.9507	MULTI-PURPOSE BUILDING SCHEDULES
SACR.DE.NIB.AR.DWG.9509	MULTI-PURPOSE BUILDING ENLARGED PLAN & SECTIONS
SACR.DE.NIB.AR.DWG.9510	MULTI-PURPOSE BUILDING DETAILS

ABBREVIATION

FL.	FLOOR	H.P.P	HIGH POINT OF PAVEMENT
CL.	CENTER LINE	M.S.L	MEAN SEA LEVEL
GND	GROUND	STR	STRUCTURE
EL.	ELEVATION	T.O.S	TOP OF GRATING
PR	PIPE RACK	T.O.S	TOP OF STEEL STRUCTURE
PB	PIPE BRIDGE	T.O.C	TOP OF CONCRETE
SH	SHELTER		

EQUIPMENT LIST

ITEM	DESCRIPTION	ELEVATION

07	MAY,2022	APPROVED FOR CONSTRUCTION	CH.A	Y.A	S.SH/M/M
06	JAN,2022	APPROVED FOR CONSTRUCTION	CH.A	Y.A	S.SH/M/M
05	SEP,2021	AFC WITH HOLD	S.T	Y.A	S.SH/M/M
04	OCT,2020	APPROVE FOR CONSTRUCTION	R.J	O.T	S.SH/M/M
03	DEC,2018	APPROVE FOR CONSTRUCTION	B.H	A.S	A.S
02	AUG,2018	ISSUED FOR COMMENT	B.H	A.S	A.S
01	AUG,2018	ISSUED FOR COMMENT	B.H	A.S	A.S
00	JULY,2018	ISSUED FOR COMMENT	B.H	A.S	A.S
REV.	DATE	DESCRIPTION	PREP. BY	CHKD. BY	APPD. BY

SOUTHERN ADISH GAS
CONDENSATE REFINERY PROJECT




CONTRACT NO.:

SCALE: 1:200



DRAWING TITLE:

MULTI-PURPOSE BUILDING PLAN

DWG NO.:	PROJ	PHASE	UNIT	DISC	TYPE	SEQ.	REV.	SHT No.	CLASS	SIZE
	SACR	DE	NIB	AR	DWG	9506	07	2 OF 8	1	A1

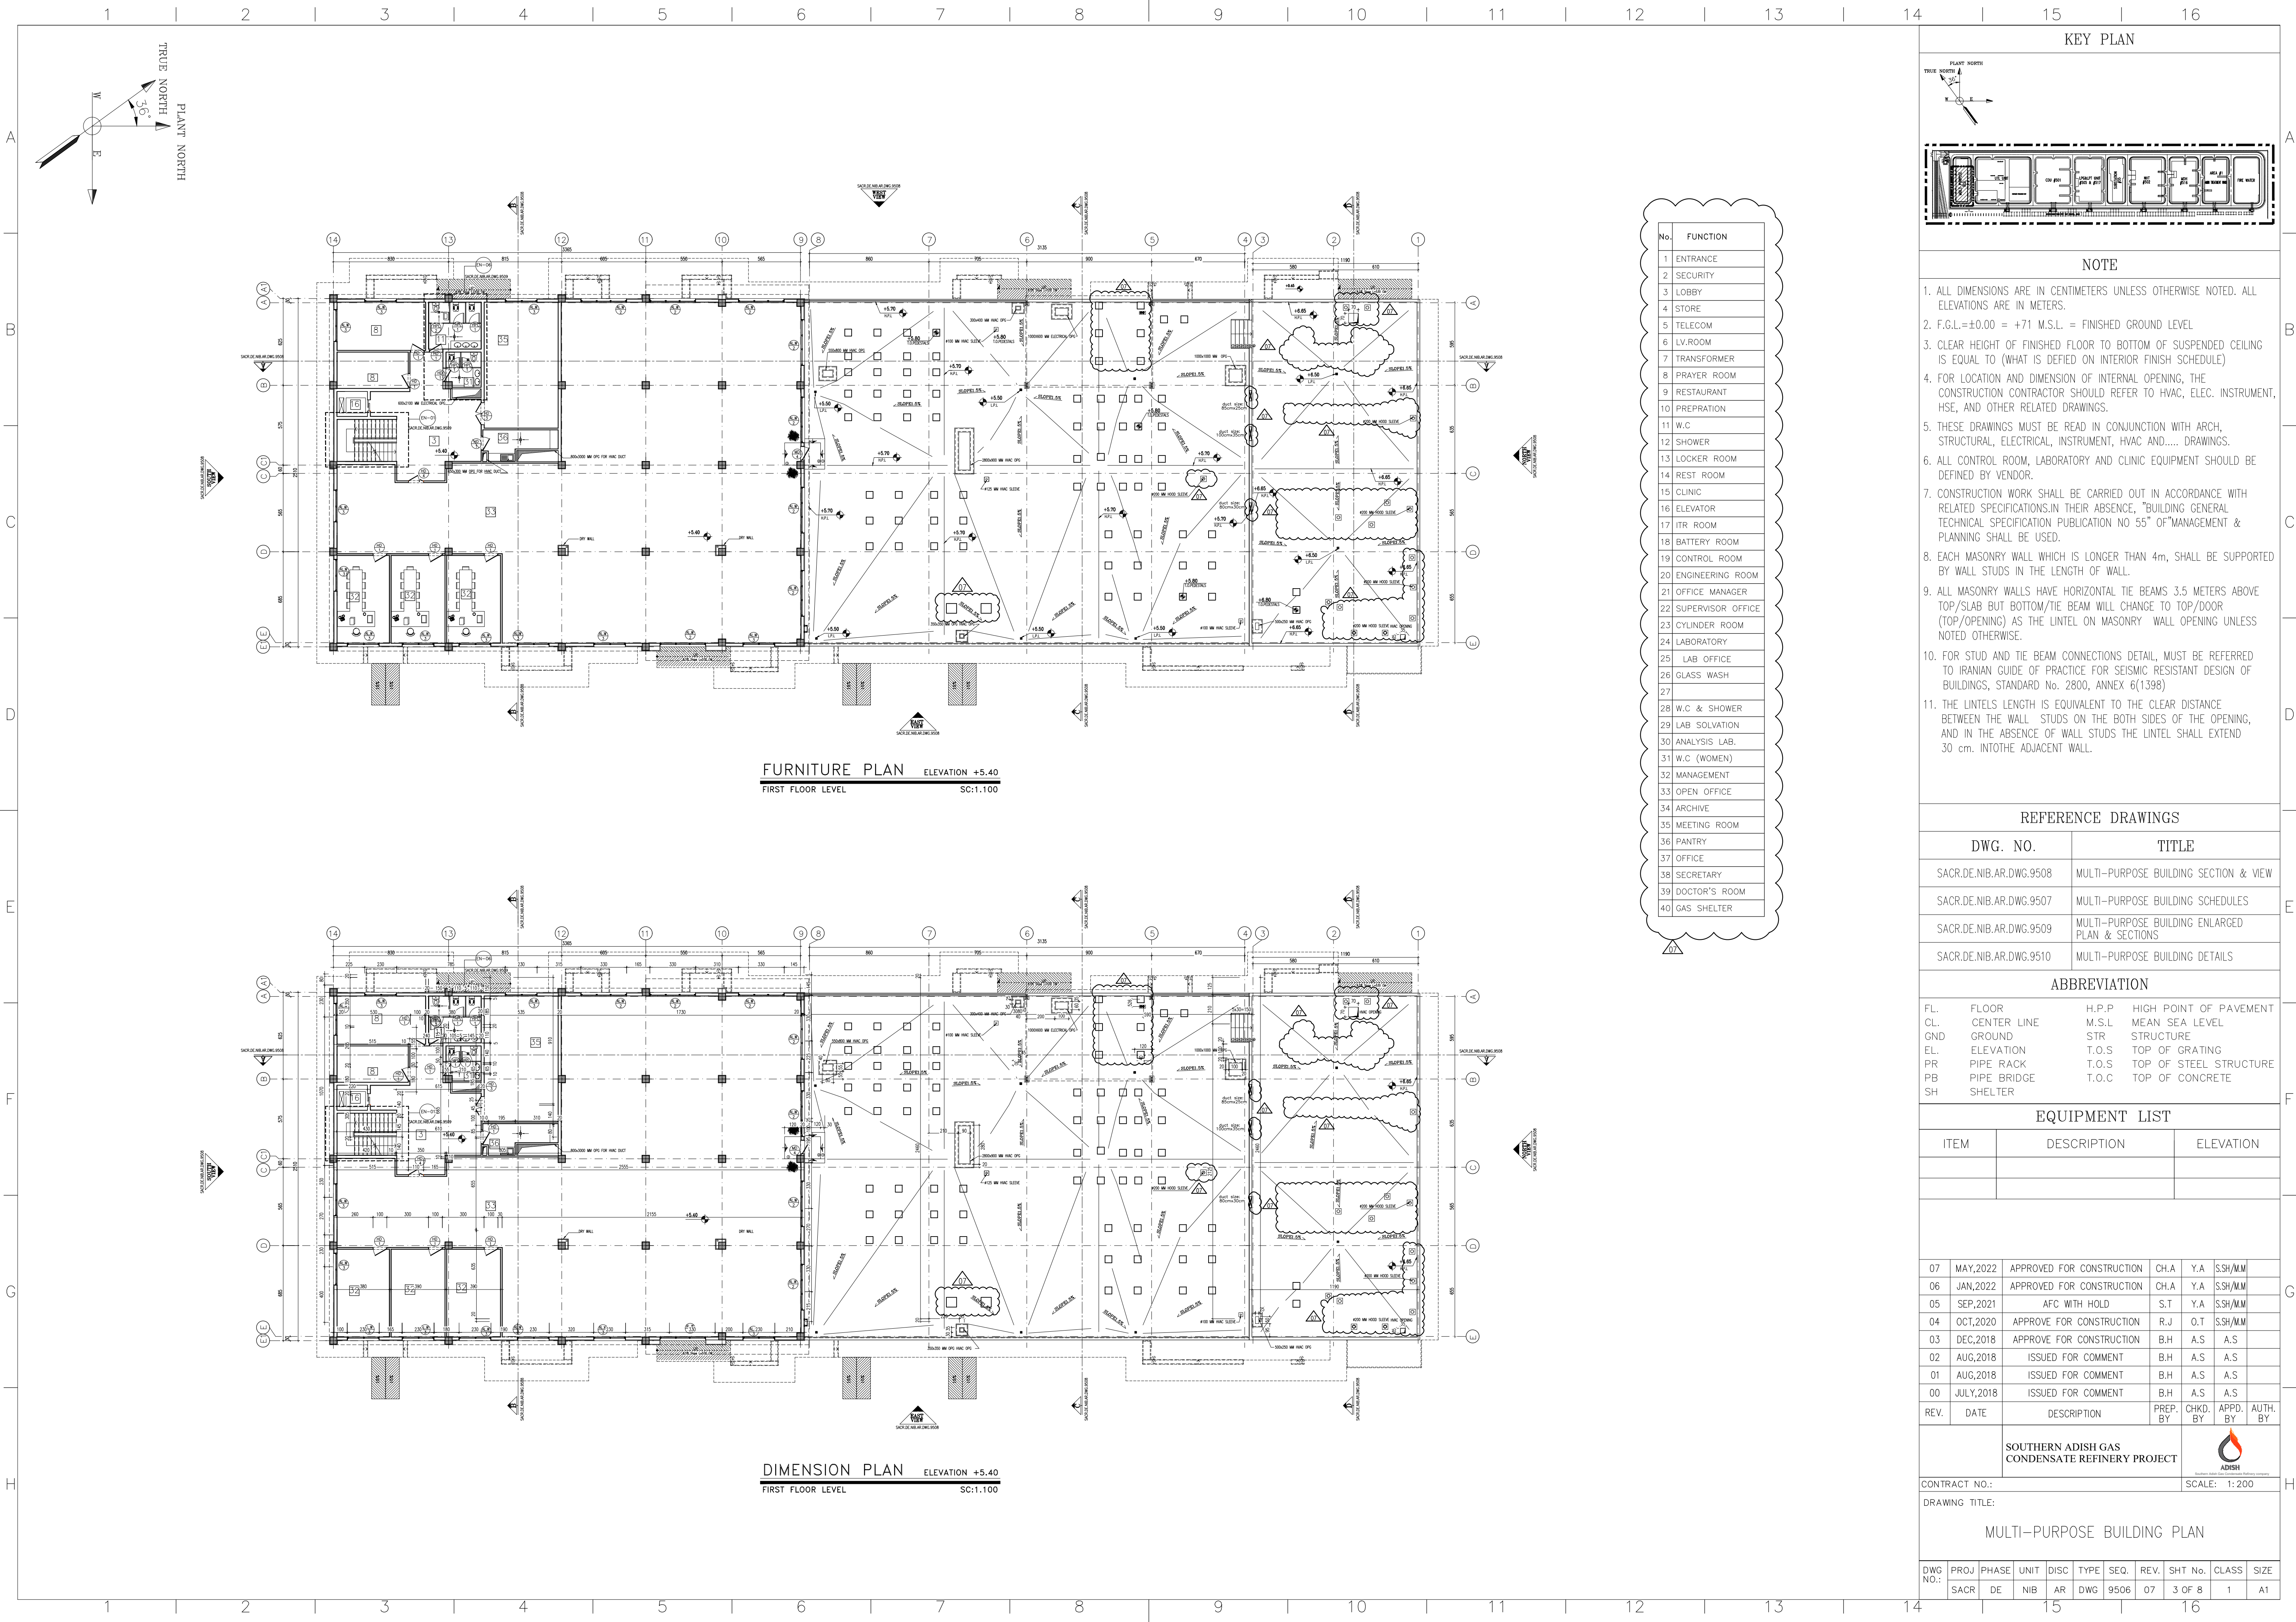

KEY PLAN

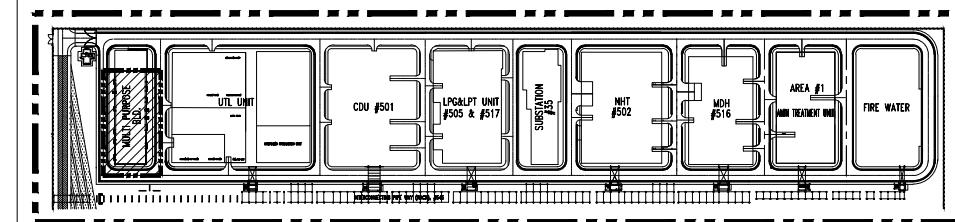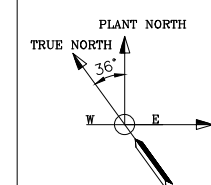

NOTE

- ALL DIMENSIONS ARE IN CENTIMETERS UNLESS OTHERWISE NOTED. ALL ELEVATIONS ARE IN METERS.
- F.G.L.=±0.00 = +71 M.S.L. = FINISHED GROUND LEVEL
- CLEAR HEIGHT OF FINISHED FLOOR TO BOTTOM OF SUSPENDED CEILING IS EQUAL TO (WHAT IS DEFIED ON INTERIOR FINISH SCHEDULE)
- FOR LOCATION AND DIMENSION OF INTERNAL OPENING, THE CONSTRUCTION CONTRACTOR SHOULD REFER TO HVAC, ELEC. INSTRUMENT, HSE, AND OTHER RELATED DRAWINGS.
- THESE DRAWINGS MUST BE READ IN CONJUNCTION WITH ARCH, STRUCTURAL, ELECTRICAL, INSTRUMENT, HVAC AND..... DRAWINGS.
- ALL CONTROL ROOM, LABORATORY AND CLINIC EQUIPMENT SHOULD BE DEFINED BY VENDOR.
- CONSTRUCTION WORK SHALL BE CARRIED OUT IN ACCORDANCE WITH RELATED SPECIFICATIONS.IN THEIR ABSENCE, "BUILDING GENERAL TECHNICAL SPECIFICATION PUBLICATION NO 55" OF"MANAGEMENT & PLANNING SHALL BE USED.
- EACH MASONRY WALL WHICH IS LONGER THAN 4m, SHALL BE SUPPORTED BY WALL STUDS IN THE LENGTH OF WALL.
- ALL MASONRY WALLS HAVE HORIZONTAL TIE BEAMS 3.5 METERS ABOVE TOP/SLAB BUT BOTTOM/TIE BEAM WILL CHANGE TO TOP/DOOR (TOP/OPENING) AS THE LINTEL ON MASONRY WALL OPENING UNLESS NOTED OTHERWISE.
- FOR STUD AND TIE BEAM CONNECTIONS DETAIL, MUST BE REFERRED TO IRANIAN GUIDE OF PRACTICE FOR SEISMIC RESISTANT DESIGN OF BUILDINGS, STANDARD No. 2800, ANNEX 6(1398)
- THE LINTELS LENGTH IS EQUIVALENT TO THE CLEAR DISTANCE BETWEEN THE WALL STUDS ON THE BOTH SIDES OF THE OPENING, AND IN THE ABSENCE OF WALL STUDS THE LINTEL SHALL EXTEND 30 cm. INTO THE ADJACENT WALL.

REFERENCE DRAWINGS

DWG. NO.	TITLE
SACR.DE.NIB.AR.DWG.9508	MULTI-PURPOSE BUILDING SECTION & VIEW
SACR.DE.NIB.AR.DWG.9507	MULTI-PURPOSE BUILDING SCHEDULES
SACR.DE.NIB.AR.DWG.9509	MULTI-PURPOSE BUILDING ENLARGED PLAN & SECTIONS
SACR.DE.NIB.AR.DWG.9510	MULTI-PURPOSE BUILDING DETAILS

ABBREVIATION

FL.	FLOOR	H.P.P	HIGH POINT OF PAVEMENT
CL.	CENTER LINE	M.S.L	MEAN SEA LEVEL
GND	GROUND	STR	STRUCTURE
EL.	ELEVATION	T.O.S	TOP OF GRATING
PR	PIPE RACK	T.O.S	TOP OF STEEL STRUCTURE
PB	PIPE BRIDGE	T.O.C	TOP OF CONCRETE
SH	SHELTER		

EQUIPMENT LIST

ITEM	DESCRIPTION	ELEVATION

07	MAY,2022	APPROVED FOR CONSTRUCTION	CH.A	Y.A	S.SH/M/M
06	JAN,2022	APPROVED FOR CONSTRUCTION	CH.A	Y.A	S.SH/M/M
05	SEP,2021	AFC WITH HOLD	S.T	Y.A	S.SH/M/M
04	OCT,2020	APPROVE FOR CONSTRUCTION	R.J	O.T	S.SH/M/M
03	DEC,2018	APPROVE FOR CONSTRUCTION	B.H	A.S	A.S
02	AUG,2018	ISSUED FOR COMMENT	B.H	A.S	A.S
01	AUG,2018	ISSUED FOR COMMENT	B.H	A.S	A.S
00	JULY,2018	ISSUED FOR COMMENT	B.H	A.S	A.S

REV.	DATE	DESCRIPTION	PREP. BY	CHKD. BY	APPD. BY	AUTH. BY

SOUTHERN ADISH GAS CONDENSATE REFINERY PROJECT





CONTRACT NO.: SCALE: 1:200

DRAWING TITLE:

MULTI-PURPOSE BUILDING PLAN

DWG NO.:	PROJ	PHASE	UNIT	DISC	TYPE	SEQ.	REV.	SHT No.	CLASS	SIZE
	SACR	DE	NIB	AR	DWG	9506	07	3 OF 8	1	A1

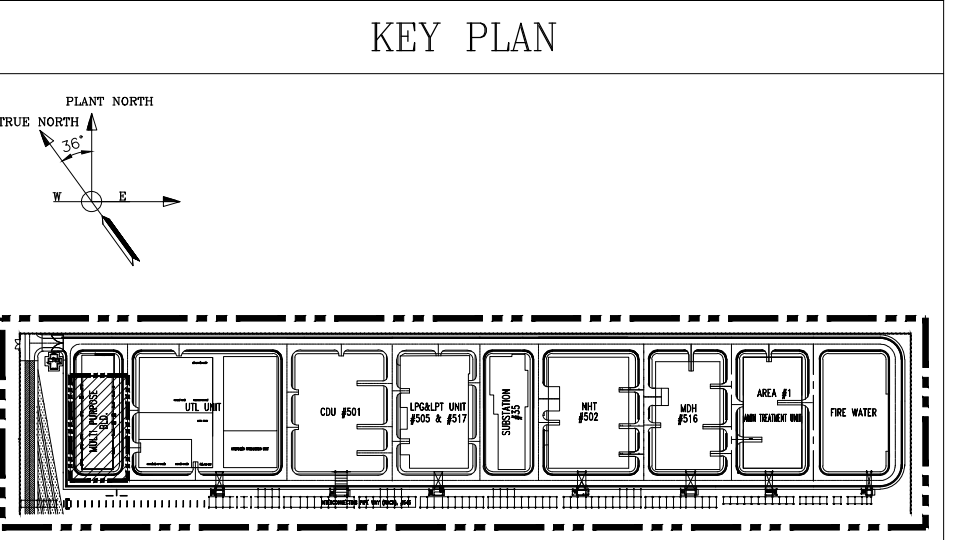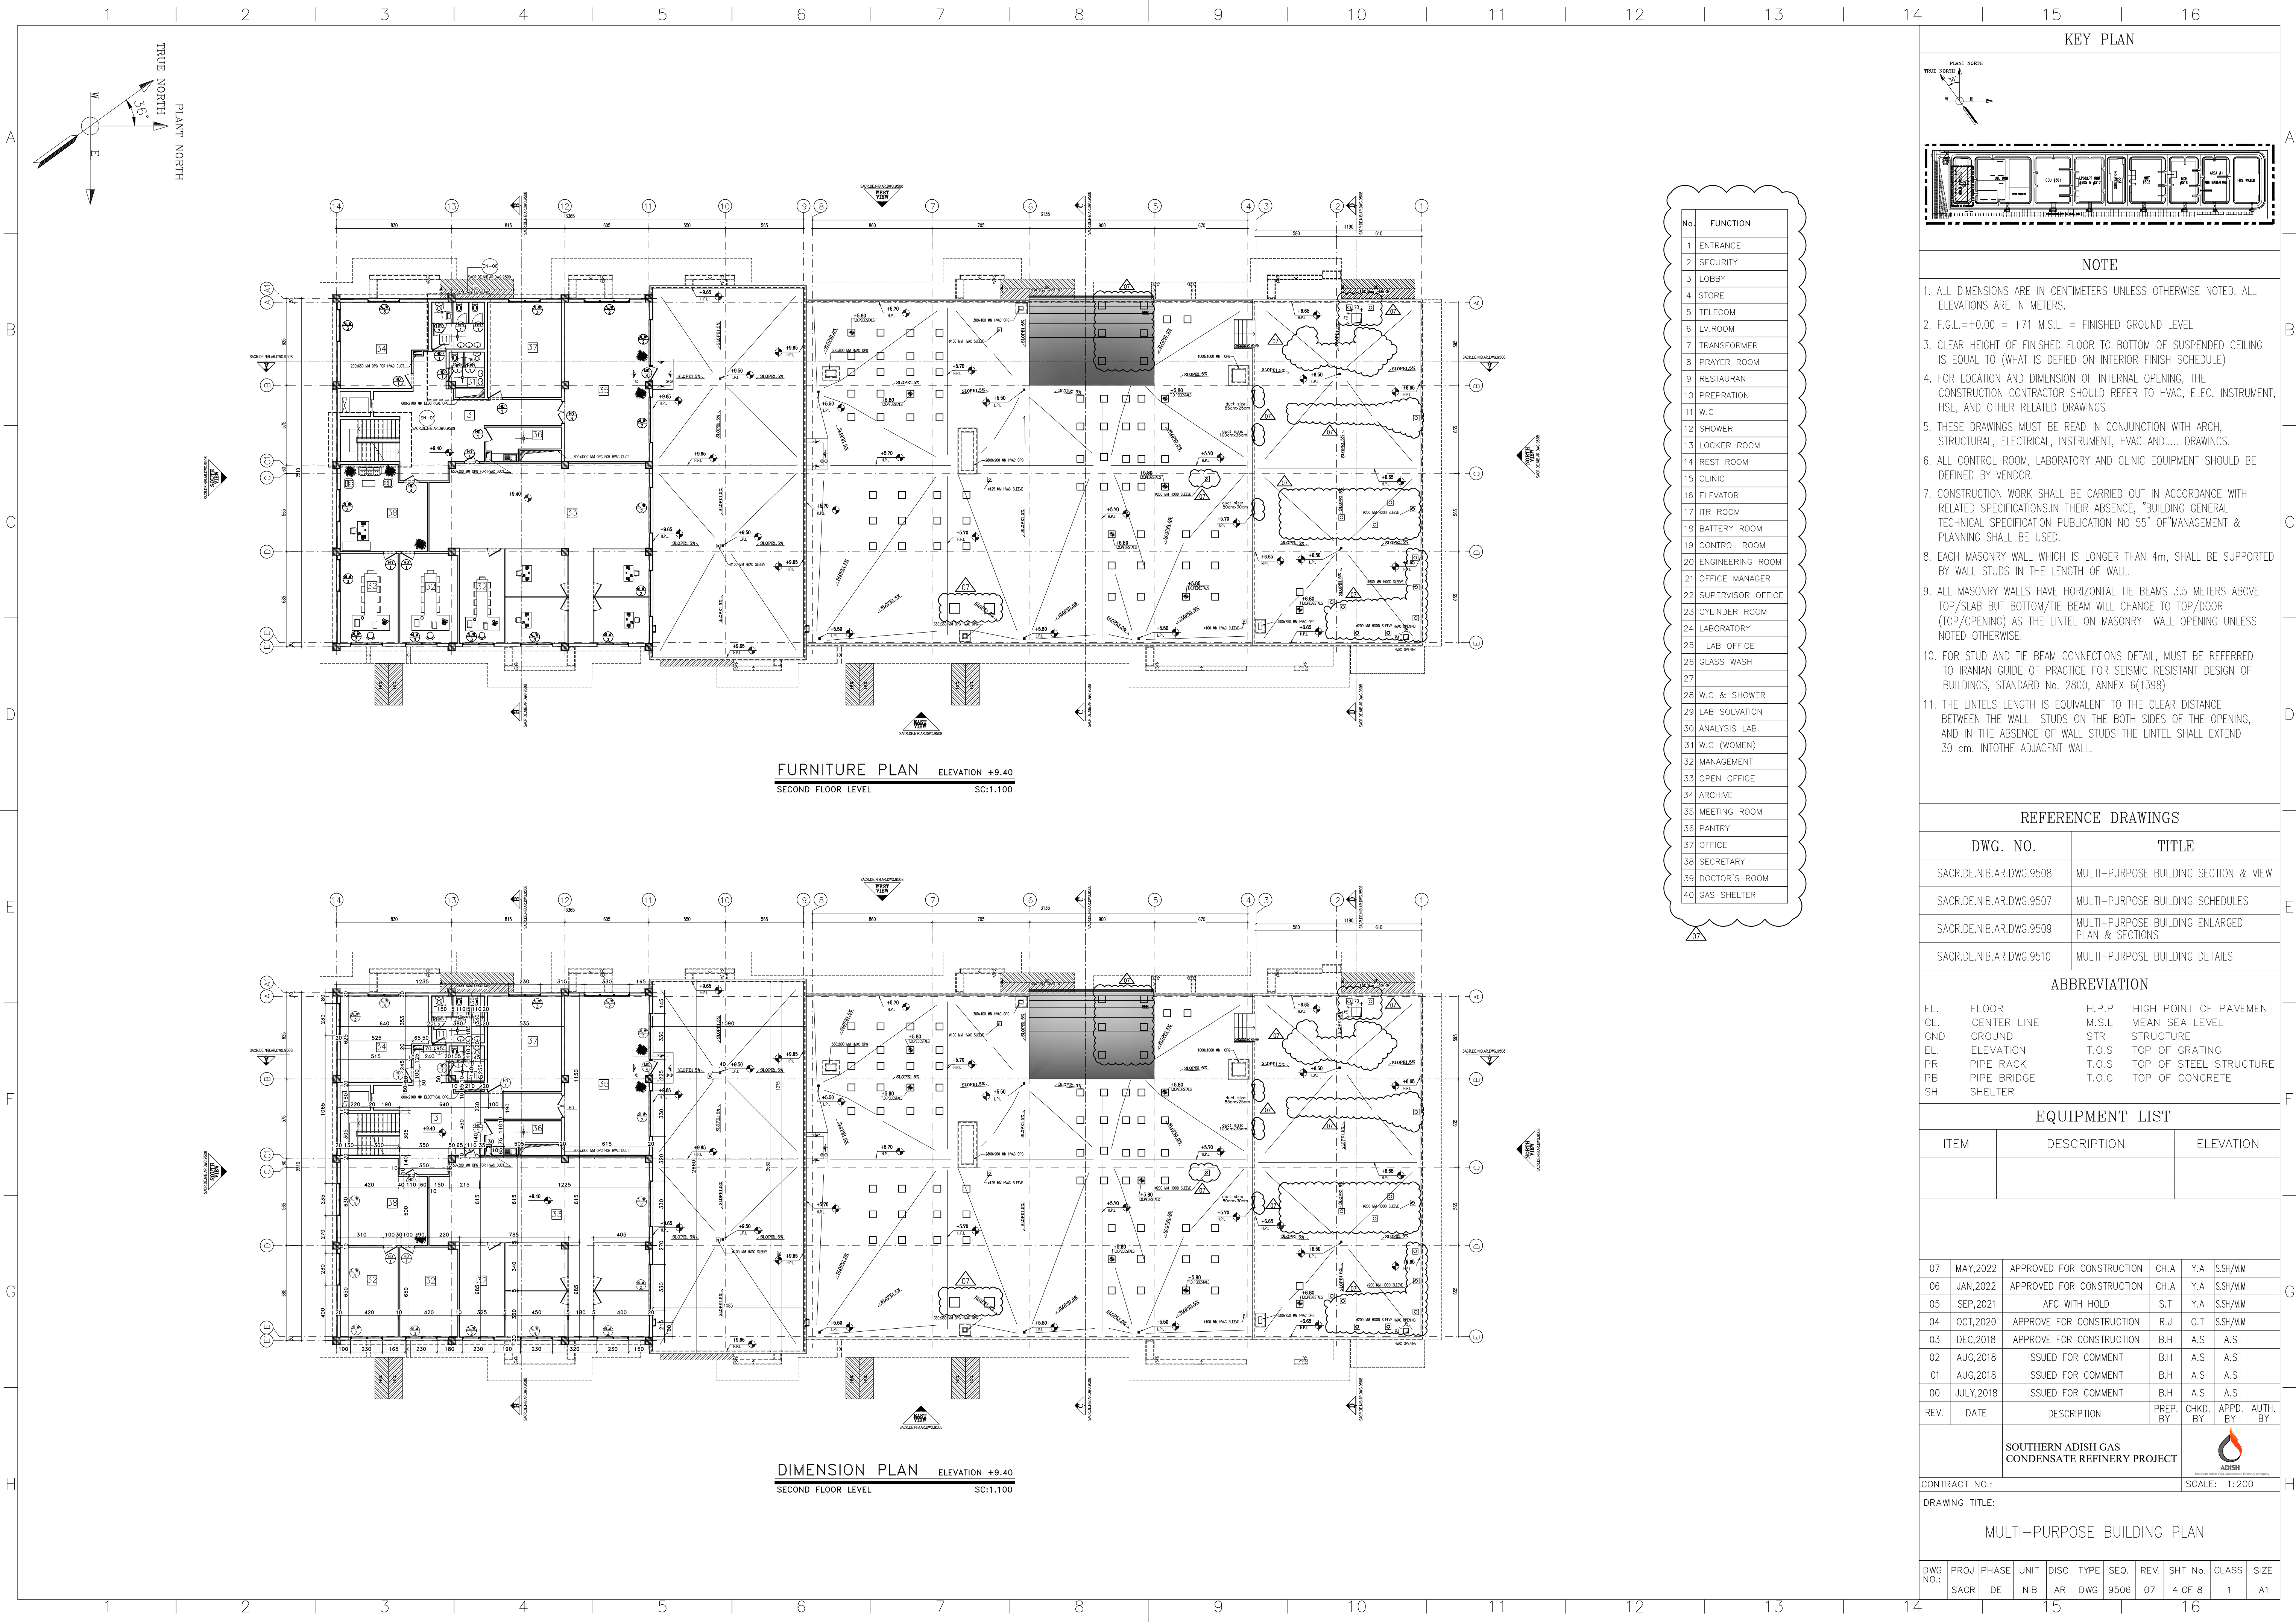

No.	FUNCTION
1	ENTRANCE
2	SECURITY
3	LOBBY
4	STORE
5	TELECOM
6	LV ROOM
7	TRANSFORMER
8	PRAYER ROOM
9	RESTAURANT
10	PREPARATION
11	W.C
12	SHOWER
13	LOCKER ROOM
14	REST ROOM
15	CLINIC
16	ELEVATOR
17	ITR ROOM
18	BATTERY ROOM
19	CONTROL ROOM
20	ENGINEERING ROOM
21	OFFICE MANAGER
22	SUPERVISOR OFFICE
23	CYLINDER ROOM
24	LABORATORY
25	LAB OFFICE
26	GLASS WASH
27	
28	W.C & SHOWER
29	LAB SOLVATION
30	ANALYSIS LAB.
31	W.C (WOMEN)
32	MANAGEMENT
33	OPEN OFFICE
34	ARCHIVE
35	MEETING ROOM
36	PANTRY
37	OFFICE
38	SECRETARY
39	DOCTOR'S ROOM
40	GAS SHELTER

- NOTE**
- ALL DIMENSIONS ARE IN CENTIMETERS UNLESS OTHERWISE NOTED. ALL ELEVATIONS ARE IN METERS.
 - F.G.L.=±0.00 = +71 M.S.L. = FINISHED GROUND LEVEL
 - CLEAR HEIGHT OF FINISHED FLOOR TO BOTTOM OF SUSPENDED CEILING IS EQUAL TO (WHAT IS DEFINED ON INTERIOR FINISH SCHEDULE)
 - FOR LOCATION AND DIMENSION OF INTERNAL OPENING, THE CONSTRUCTION CONTRACTOR SHOULD REFER TO HVAC, ELEC. INSTRUMENT, HSE, AND OTHER RELATED DRAWINGS.
 - THESE DRAWINGS MUST BE READ IN CONJUNCTION WITH ARCH, STRUCTURAL, ELECTRICAL, INSTRUMENT, HVAC AND..... DRAWINGS.
 - ALL CONTROL ROOM, LABORATORY AND CLINIC EQUIPMENT SHOULD BE DEFINED BY VENDOR.
 - CONSTRUCTION WORK SHALL BE CARRIED OUT IN ACCORDANCE WITH RELATED SPECIFICATIONS. IN THEIR ABSENCE, "BUILDING GENERAL TECHNICAL SPECIFICATION PUBLICATION NO 55" OF MANAGEMENT & PLANNING SHALL BE USED.
 - EACH MASONRY WALL WHICH IS LONGER THAN 4m, SHALL BE SUPPORTED BY WALL STUDS IN THE LENGTH OF WALL.
 - ALL MASONRY WALLS HAVE HORIZONTAL TIE BEAMS 3.5 METERS ABOVE TOP/SLAB BUT BOTTOM/TIE BEAM WILL CHANGE TO TOP/DOOR (TOP/OPENING) AS THE LINTEL ON MASONRY WALL OPENING UNLESS NOTED OTHERWISE.
 - FOR STUD AND TIE BEAM CONNECTIONS DETAIL, MUST BE REFERRED TO IRANIAN GUIDE OF PRACTICE FOR SEISMIC RESISTANT DESIGN OF BUILDINGS, STANDARD No. 2800, ANNEX 6(1398)
 - THE LINTELS LENGTH IS EQUIVALENT TO THE CLEAR DISTANCE BETWEEN THE WALL STUDS ON THE BOTH SIDES OF THE OPENING, AND IN THE ABSENCE OF WALL STUDS THE LINTEL SHALL EXTEND 30 cm. INTO THE ADJACENT WALL.

REFERENCE DRAWINGS	
DWG. NO.	TITLE
SACR.DE.NIB.AR.DWG.9508	MULTI-PURPOSE BUILDING SECTION & VIEW
SACR.DE.NIB.AR.DWG.9507	MULTI-PURPOSE BUILDING SCHEDULES
SACR.DE.NIB.AR.DWG.9509	MULTI-PURPOSE BUILDING ENLARGED PLAN & SECTIONS
SACR.DE.NIB.AR.DWG.9510	MULTI-PURPOSE BUILDING DETAILS

ABBREVIATION			
FL.	FLOOR	H.P.P	HIGH POINT OF PAVEMENT
CL.	CENTER LINE	M.S.L	MEAN SEA LEVEL
GND	GROUND	STR	STRUCTURE
EL.	ELEVATION	T.O.S	TOP OF GRATING
PR	PIPE RACK	T.O.S	TOP OF STEEL STRUCTURE
PB	PIPE BRIDGE	T.O.C	TOP OF CONCRETE
SH	SHELTER		

EQUIPMENT LIST		
ITEM	DESCRIPTION	ELEVATION



07	MAY,2022	APPROVED FOR CONSTRUCTION	CH.A	Y.A	S.SH/M/M
06	JAN,2022	APPROVED FOR CONSTRUCTION	CH.A	Y.A	S.SH/M/M
05	SEP,2021	AFC WITH HOLD	S.T	Y.A	S.SH/M/M
04	OCT,2020	APPROVE FOR CONSTRUCTION	R.J	O.T	S.SH/M/M
03	DEC,2018	APPROVE FOR CONSTRUCTION	B.H	A.S	A.S
02	AUG,2018	ISSUED FOR COMMENT	B.H	A.S	A.S
01	AUG,2018	ISSUED FOR COMMENT	B.H	A.S	A.S
00	JULY,2018	ISSUED FOR COMMENT	B.H	A.S	A.S
REV.	DATE	DESCRIPTION	PREP. BY	CHKD. BY	APPD. BY AUTH. BY

SOUTHERN ADISH GAS CONDENSATE REFINERY PROJECT

CONTRACT NO.:SCALE: 1:200

DRAWING TITLE:MULTI-PURPOSE BUILDING PLAN

DWG NO.:	PROJ	PHASE	UNIT	DISC	TYPE	SEQ.	REV.	SHT No.	CLASS	SIZE
	SACR	DE	NIB	AR	DWG	9506	07	4 OF 8	1	A1

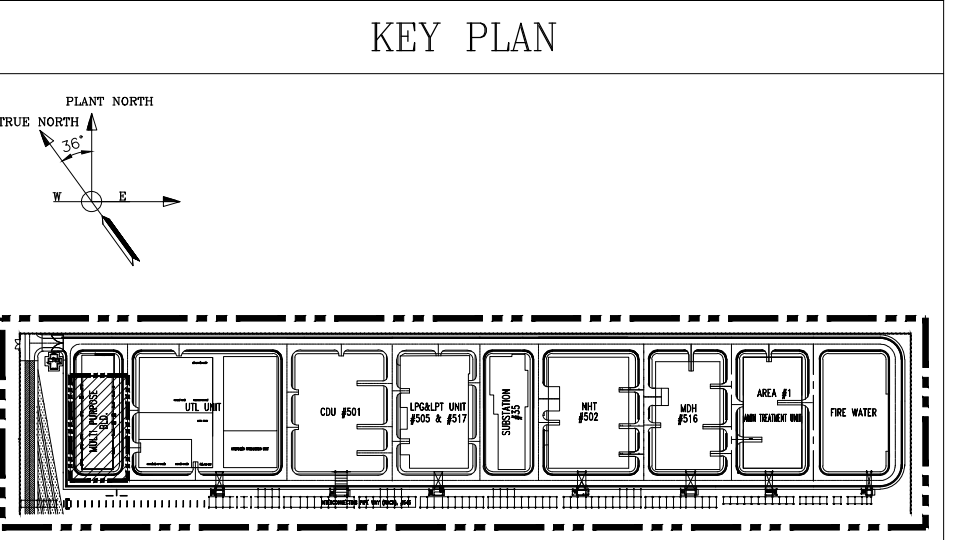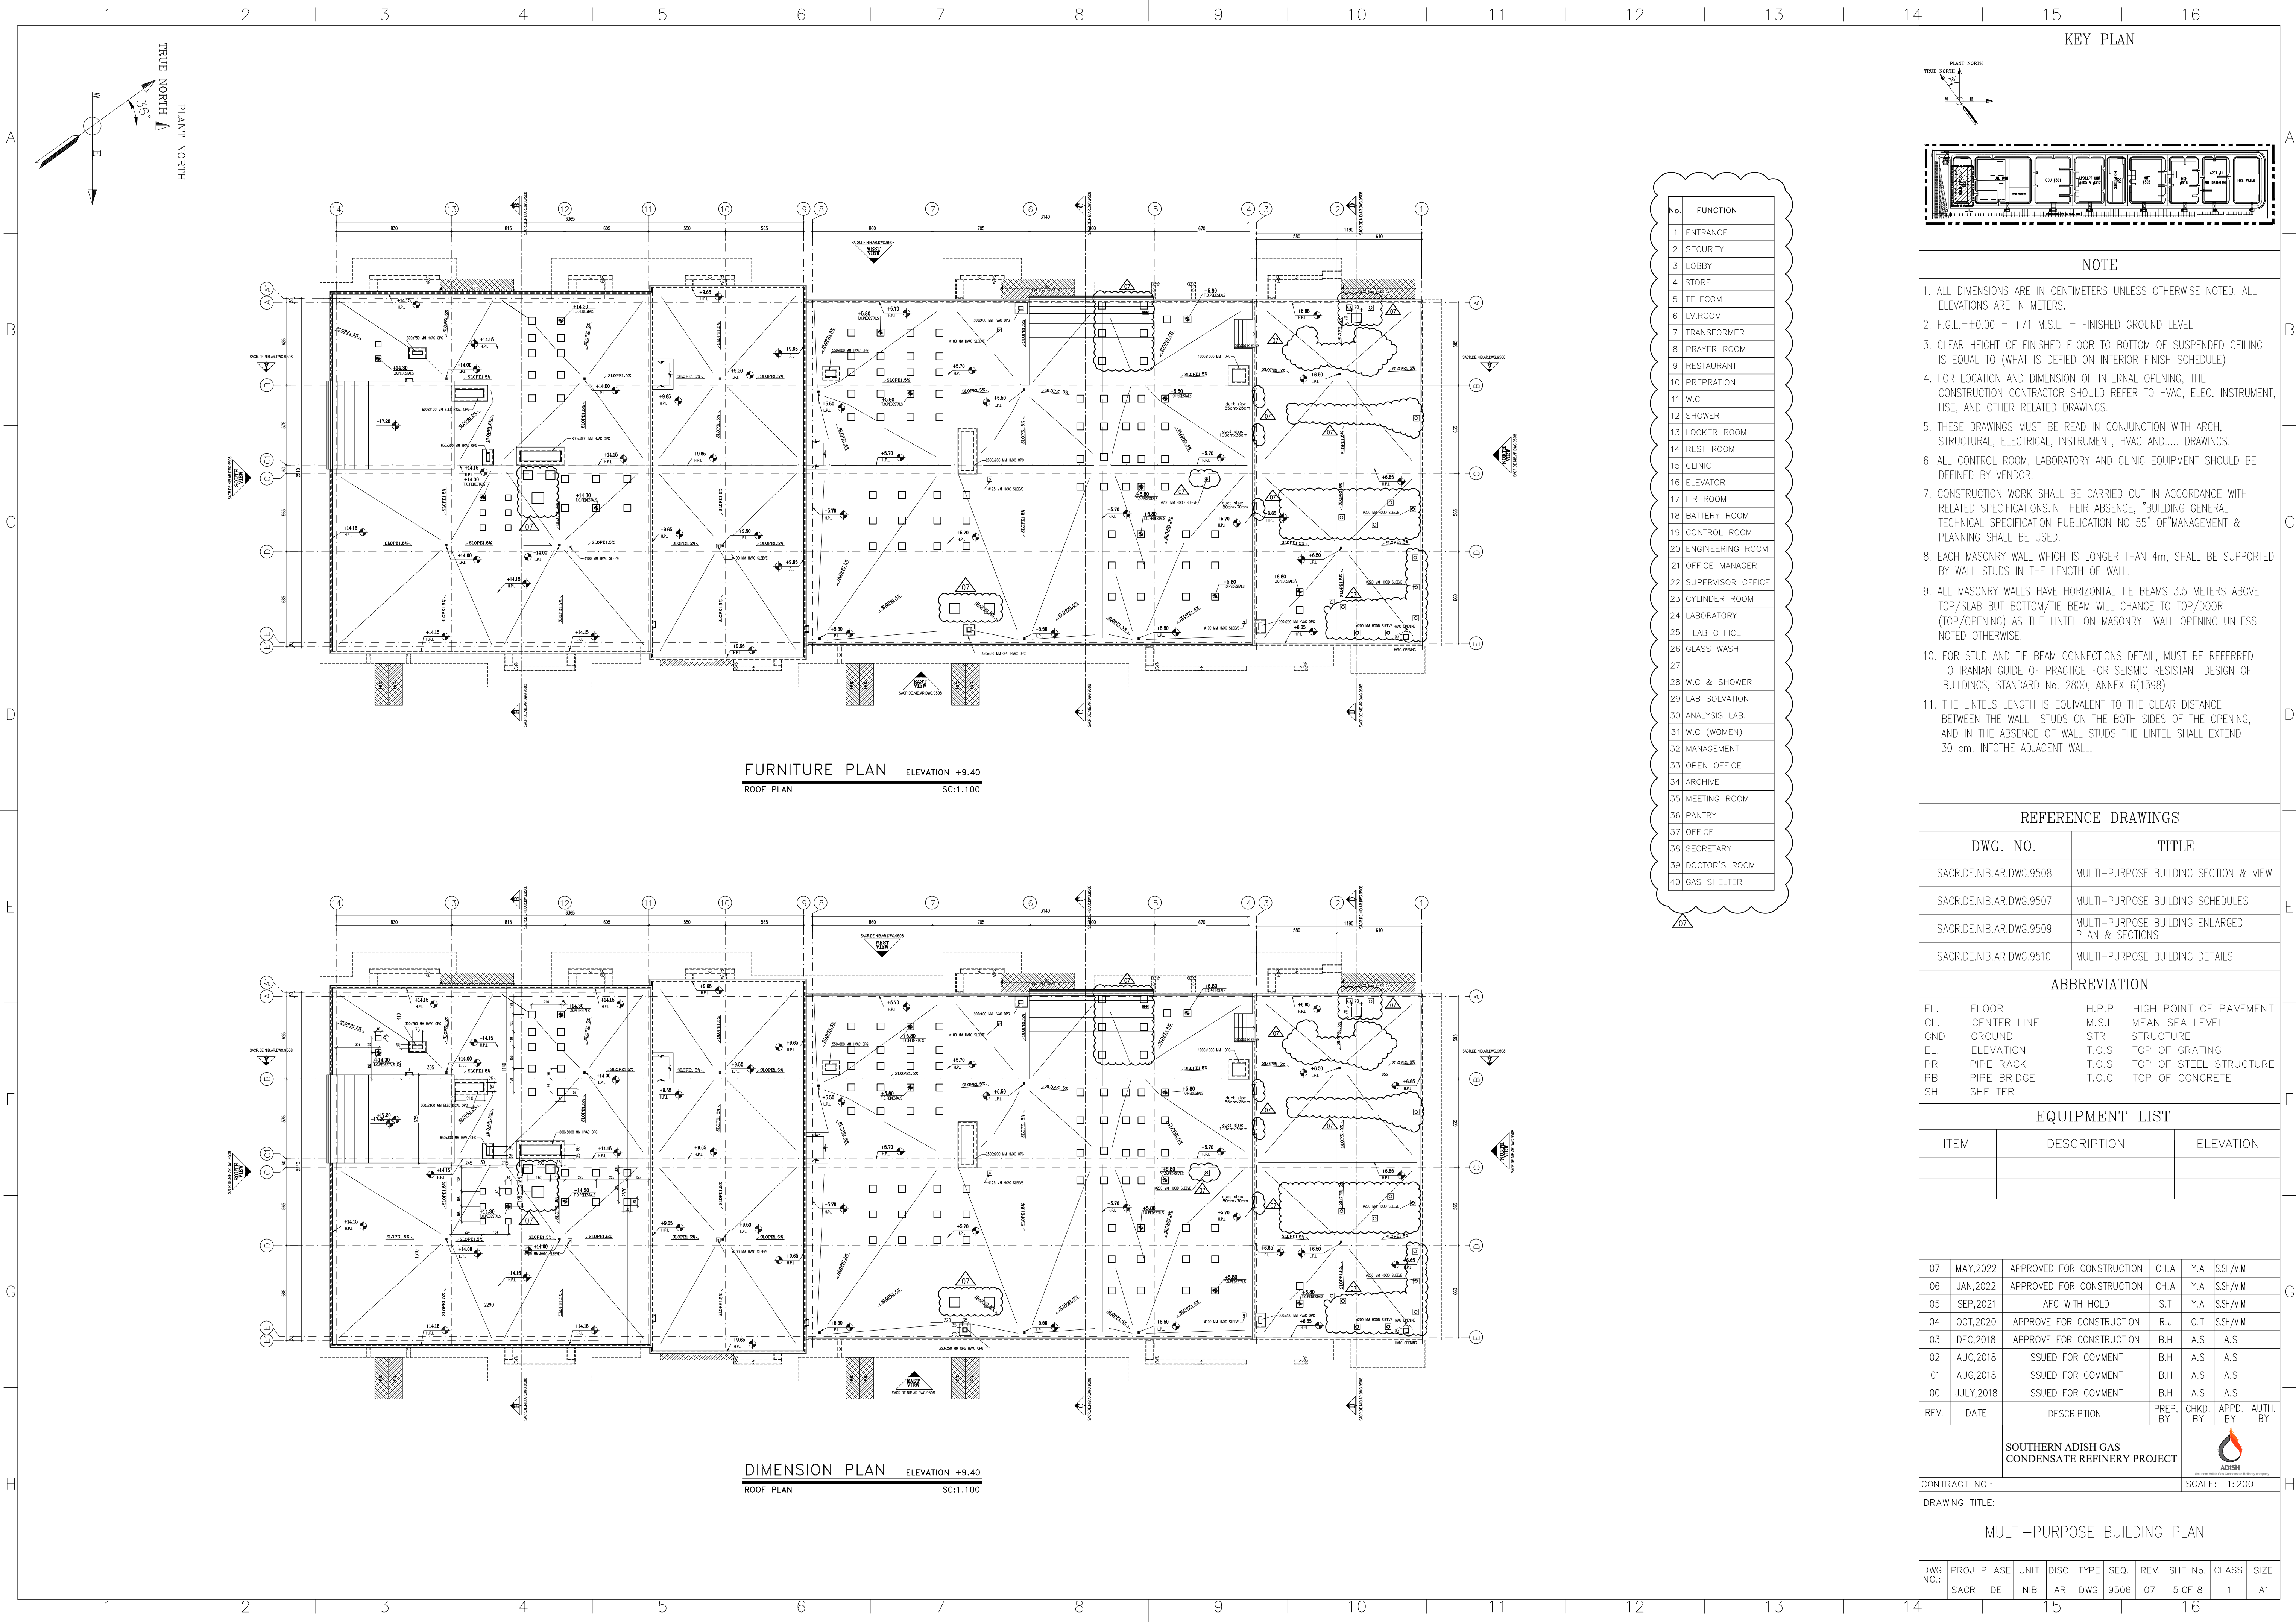

No.	FUNCTION
1	ENTRANCE
2	SECURITY
3	LOBBY
4	STORE
5	TELECOM
6	LV ROOM
7	TRANSFORMER
8	PRAYER ROOM
9	RESTAURANT
10	PREPARATION
11	W.C
12	SHOWER
13	LOCKER ROOM
14	REST ROOM
15	CLINIC
16	ELEVATOR
17	ITR ROOM
18	BATTERY ROOM
19	CONTROL ROOM
20	ENGINEERING ROOM
21	OFFICE MANAGER
22	SUPERVISOR OFFICE
23	CYLINDER ROOM
24	LABORATORY
25	LAB OFFICE
26	GLASS WASH
27	
28	W.C & SHOWER
29	LAB SOLVATION
30	ANALYSIS LAB.
31	W.C (WOMEN)
32	MANAGEMENT
33	OPEN OFFICE
34	ARCHIVE
35	MEETING ROOM
36	PANTRY
37	OFFICE
38	SECRETARY
39	DOCTOR'S ROOM
40	GAS SHELTER

- NOTE**
- ALL DIMENSIONS ARE IN CENTIMETERS UNLESS OTHERWISE NOTED. ALL ELEVATIONS ARE IN METERS.
 - F.G.L.=±0.00 = +71 M.S.L. = FINISHED GROUND LEVEL
 - CLEAR HEIGHT OF FINISHED FLOOR TO BOTTOM OF SUSPENDED CEILING IS EQUAL TO (WHAT IS DEFINED ON INTERIOR FINISH SCHEDULE)
 - FOR LOCATION AND DIMENSION OF INTERNAL OPENING, THE CONSTRUCTION CONTRACTOR SHOULD REFER TO HVAC, ELEC. INSTRUMENT, HSE, AND OTHER RELATED DRAWINGS.
 - THESE DRAWINGS MUST BE READ IN CONJUNCTION WITH ARCH, STRUCTURAL, ELECTRICAL, INSTRUMENT, HVAC AND..... DRAWINGS.
 - ALL CONTROL ROOM, LABORATORY AND CLINIC EQUIPMENT SHOULD BE DEFINED BY VENDOR.
 - CONSTRUCTION WORK SHALL BE CARRIED OUT IN ACCORDANCE WITH RELATED SPECIFICATIONS. IN THEIR ABSENCE, "BUILDING GENERAL TECHNICAL SPECIFICATION PUBLICATION NO 55" OF MANAGEMENT & PLANNING SHALL BE USED.
 - EACH MASONRY WALL WHICH IS LONGER THAN 4m, SHALL BE SUPPORTED BY WALL STUDS IN THE LENGTH OF WALL.
 - ALL MASONRY WALLS HAVE HORIZONTAL TIE BEAMS 3.5 METERS ABOVE TOP/SLAB BUT BOTTOM/TIE BEAM WILL CHANGE TO TOP/DOOR (TOP/OPENING) AS THE LINTEL ON MASONRY WALL OPENING UNLESS NOTED OTHERWISE.
 - FOR STUD AND TIE BEAM CONNECTIONS DETAIL, MUST BE REFERRED TO IRANIAN GUIDE OF PRACTICE FOR SEISMIC RESISTANT DESIGN OF BUILDINGS, STANDARD No. 2800, ANNEX 6(1398)
 - THE LINTELS LENGTH IS EQUIVALENT TO THE CLEAR DISTANCE BETWEEN THE WALL STUDS ON THE BOTH SIDES OF THE OPENING, AND IN THE ABSENCE OF WALL STUDS THE LINTEL SHALL EXTEND 30 cm. INTO THE ADJACENT WALL.

REFERENCE DRAWINGS	
DWG. NO.	TITLE
SACR.DE.NIB.AR.DWG.9508	MULTI-PURPOSE BUILDING SECTION & VIEW
SACR.DE.NIB.AR.DWG.9507	MULTI-PURPOSE BUILDING SCHEDULES
SACR.DE.NIB.AR.DWG.9509	MULTI-PURPOSE BUILDING ENLARGED PLAN & SECTIONS
SACR.DE.NIB.AR.DWG.9510	MULTI-PURPOSE BUILDING DETAILS

ABBREVIATION			
FL.	FLOOR	H.P.P	HIGH POINT OF PAVEMENT
CL.	CENTER LINE	M.S.L	MEAN SEA LEVEL
GND	GROUND	STR	STRUCTURE
EL.	ELEVATION	T.O.S	TOP OF GRATING
PR	PIPE RACK	T.O.S	TOP OF STEEL STRUCTURE
PB	PIPE BRIDGE	T.O.C	TOP OF CONCRETE
SH	SHELTER		

EQUIPMENT LIST		
ITEM	DESCRIPTION	ELEVATION

07	MAY,2022	APPROVED FOR CONSTRUCTION	CH.A	Y.A	S.SH/M/M
06	JAN,2022	APPROVED FOR CONSTRUCTION	CH.A	Y.A	S.SH/M/M
05	SEP,2021	AFC WITH HOLD	S.T	Y.A	S.SH/M/M
04	OCT,2020	APPROVE FOR CONSTRUCTION	R.J	O.T	S.SH/M/M
03	DEC,2018	APPROVE FOR CONSTRUCTION	B.H	A.S	A.S
02	AUG,2018	ISSUED FOR COMMENT	B.H	A.S	A.S
01	AUG,2018	ISSUED FOR COMMENT	B.H	A.S	A.S
00	JULY,2018	ISSUED FOR COMMENT	B.H	A.S	A.S
REV.	DATE	DESCRIPTION	PREP. BY	CHKD. BY	APPD. BY AUTH. BY

SOUTHERN ADISH GAS CONDENSATE REFINERY PROJECT




CONTRACT NO.:

SCALE: 1:200

DRAWING TITLE:

MULTI-PURPOSE BUILDING PLAN

DWG NO.:	PROJ	PHASE	UNIT	DISC	TYPE	SEQ.	REV.	SHT No.	CLASS	SIZE
	SACR	DE	NIB	AR	DWG	9506	07	5 OF 8	1	A1

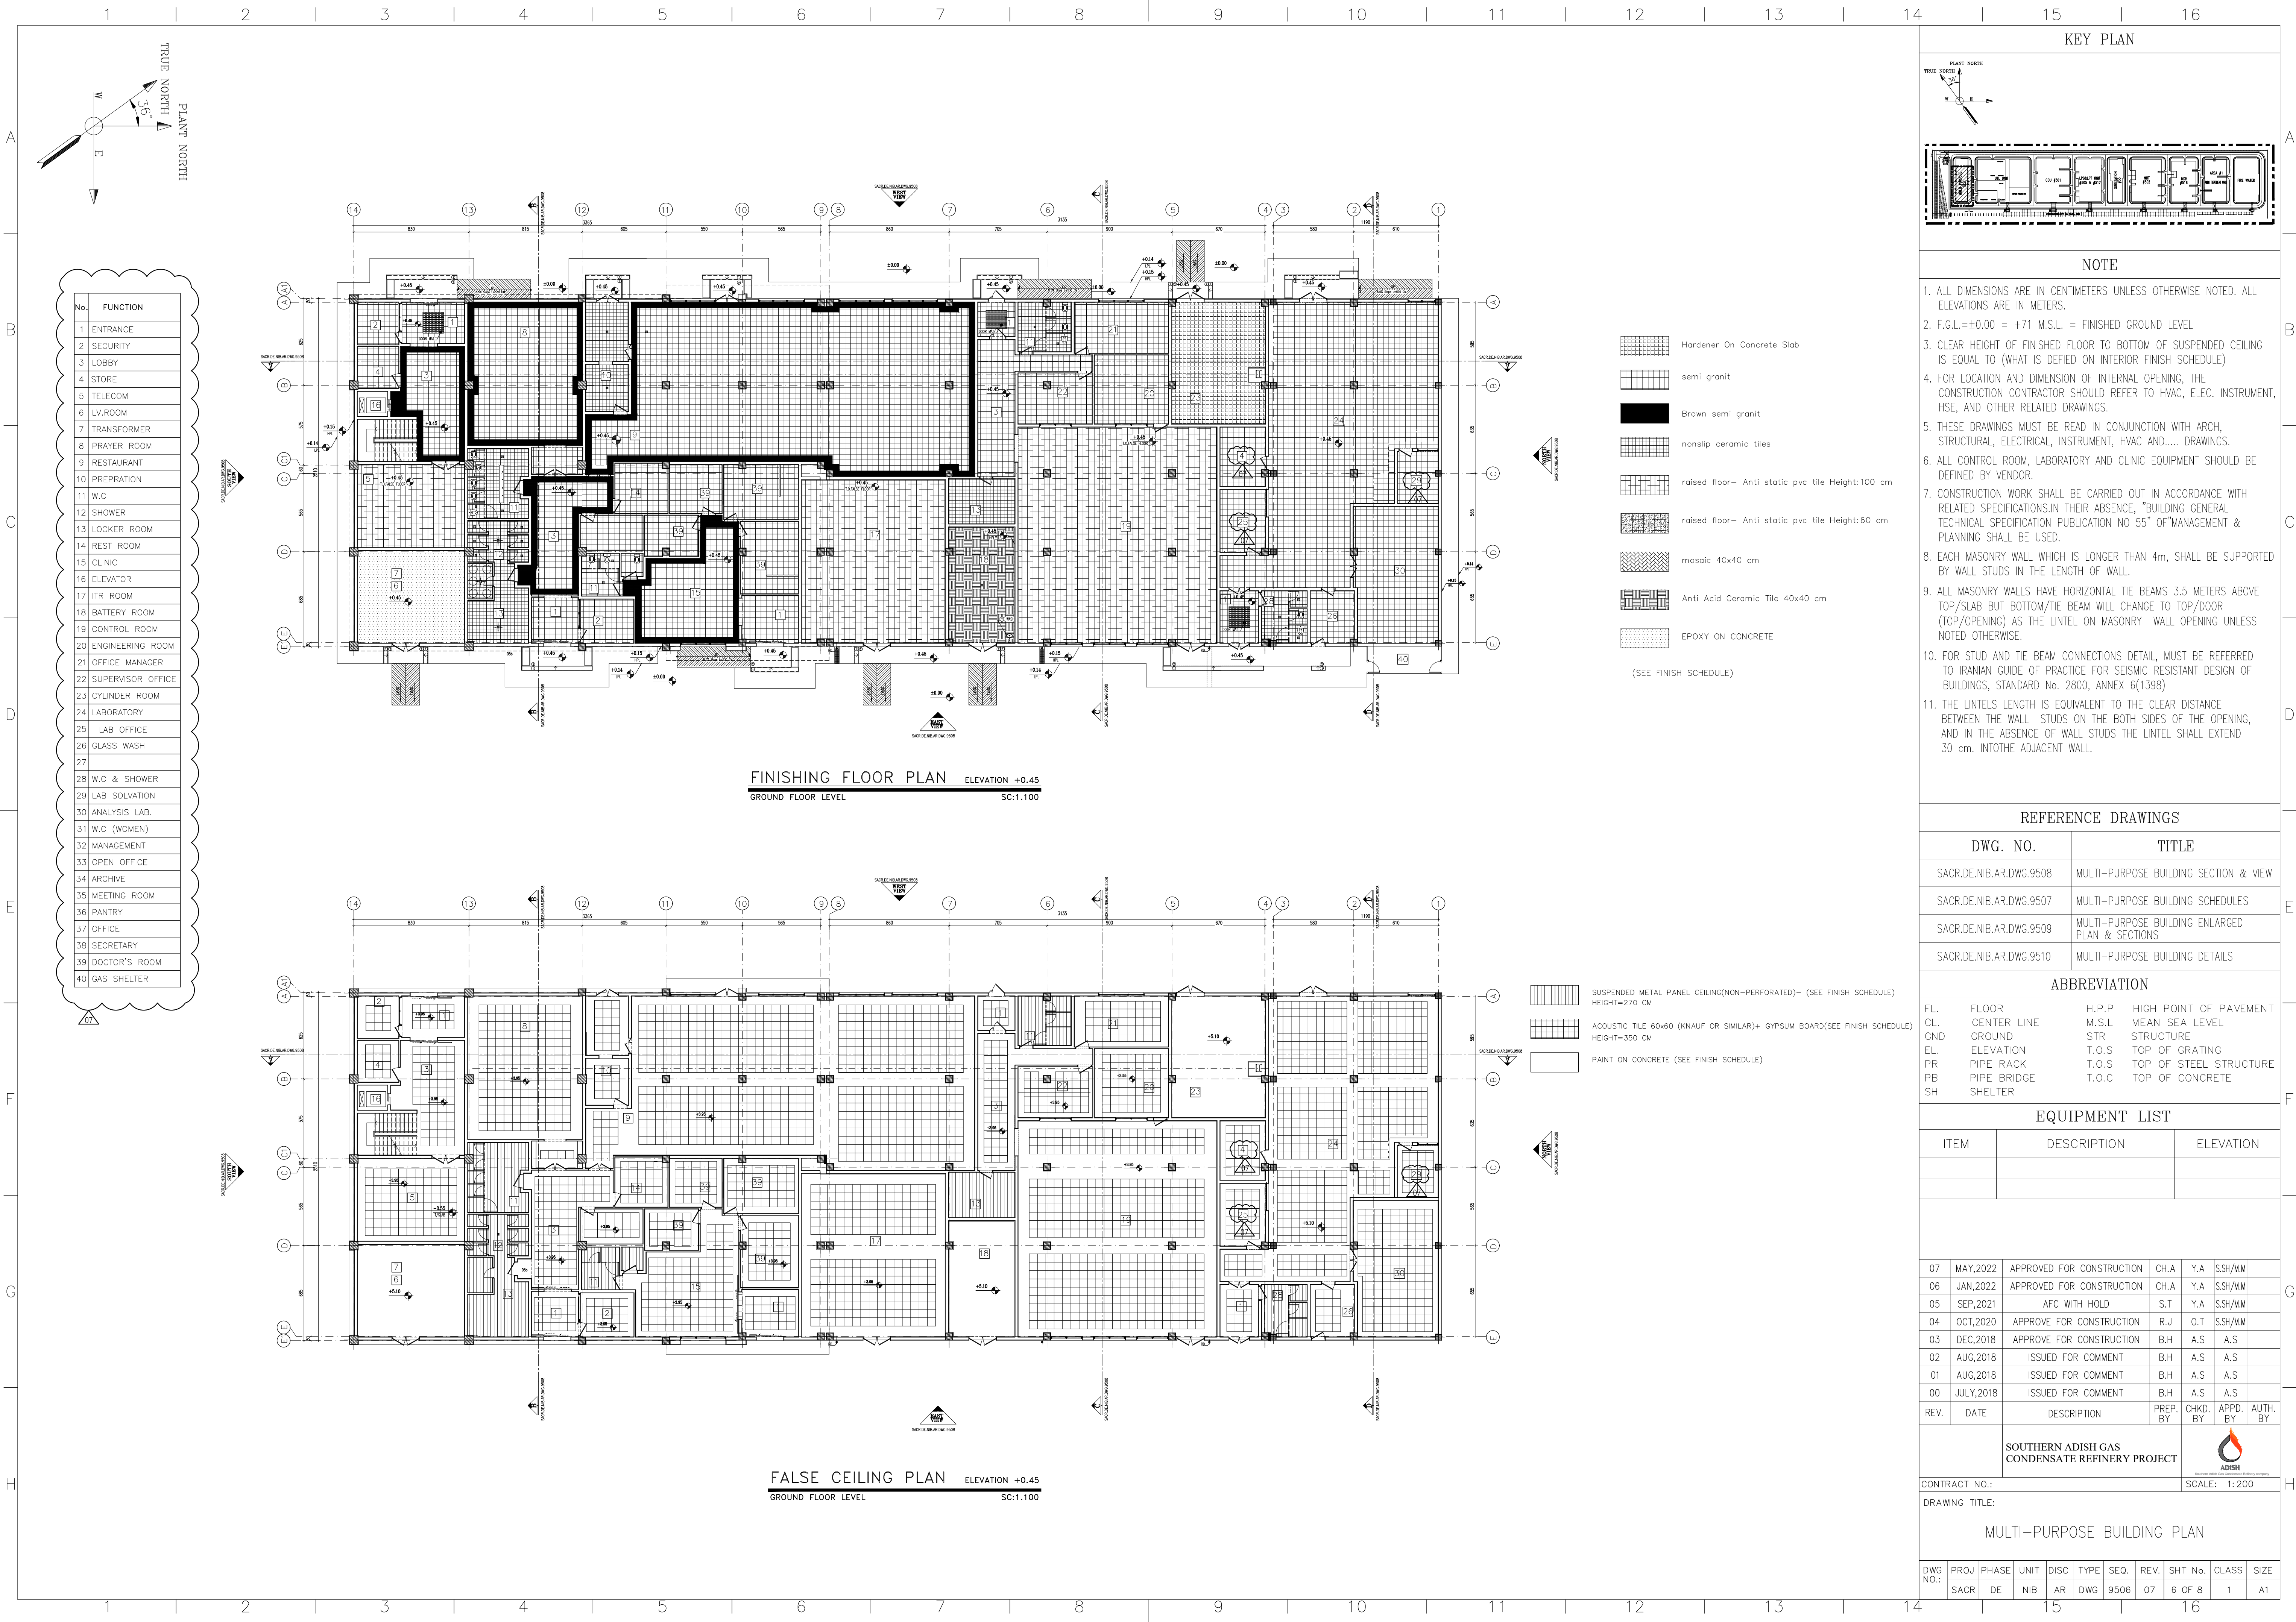


No.	FUNCTION
1	ENTRANCE
2	SECURITY
3	LOBBY
4	STORE
5	TELECOM
6	LV ROOM
7	TRANSFORMER
8	PRAYER ROOM
9	RESTAURANT
10	PREPRATION
11	W.C
12	SHOWER
13	LOCKER ROOM
14	REST ROOM
15	CLINIC
16	ELEVATOR
17	ITR ROOM
18	BATTERY ROOM
19	CONTROL ROOM
20	ENGINEERING ROOM
21	OFFICE MANAGER
22	SUPERVISOR OFFICE
23	CYLINDER ROOM
24	LABORATORY
25	LAB OFFICE
26	GLASS WASH
27	
28	W.C & SHOWER
29	LAB SOLVATION
30	ANALYSIS LAB.
31	W.C (WOMEN)
32	MANAGEMENT
33	OPEN OFFICE
34	ARCHIVE
35	MEETING ROOM
36	PANTRY
37	OFFICE
38	SECRETARY
39	DOCTOR'S ROOM
40	GAS SHELTER

FINISHING FLOOR PLAN ELEVATION +0.45
GROUND FLOOR LEVEL SC:1:100

FALSE CEILING PLAN ELEVATION +0.45
GROUND FLOOR LEVEL SC:1:100

KEY PLAN

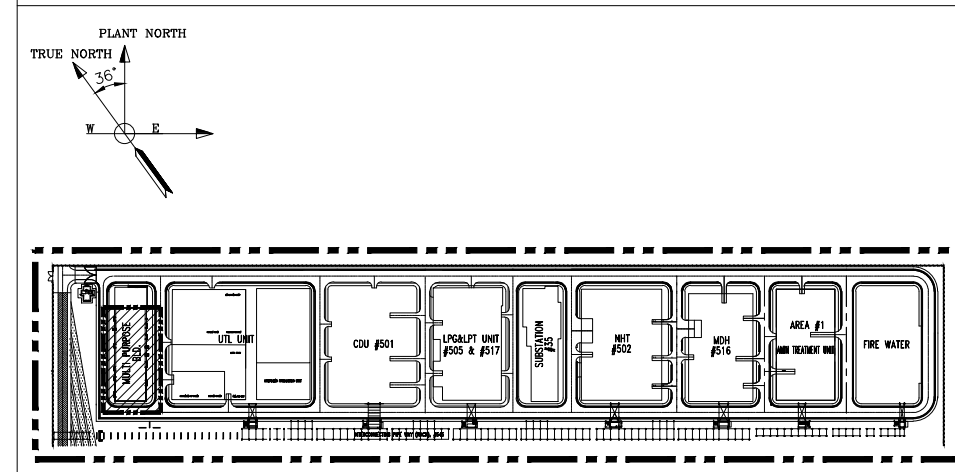

NOTE

- ALL DIMENSIONS ARE IN CENTIMETERS UNLESS OTHERWISE NOTED. ALL ELEVATIONS ARE IN METERS.
- F.G.L.=±0.00 = +71 M.S.L. = FINISHED GROUND LEVEL
- CLEAR HEIGHT OF FINISHED FLOOR TO BOTTOM OF SUSPENDED CEILING IS EQUAL TO (WHAT IS DEFIED ON INTERIOR FINISH SCHEDULE)
- FOR LOCATION AND DIMENSION OF INTERNAL OPENING, THE CONSTRUCTION CONTRACTOR SHOULD REFER TO HVAC, ELEC. INSTRUMENT, HSE, AND OTHER RELATED DRAWINGS.
- THESE DRAWINGS MUST BE READ IN CONJUNCTION WITH ARCH, STRUCTURAL, ELECTRICAL, INSTRUMENT, HVAC AND..... DRAWINGS.
- ALL CONTROL ROOM, LABORATORY AND CLINIC EQUIPMENT SHOULD BE DEFINED BY VENDOR.
- CONSTRUCTION WORK SHALL BE CARRIED OUT IN ACCORDANCE WITH RELATED SPECIFICATIONS.IN THEIR ABSENCE, "BUILDING GENERAL TECHNICAL SPECIFICATION PUBLICATION NO 55" OF"MANAGEMENT & PLANNING SHALL BE USED.
- EACH MASONRY WALL WHICH IS LONGER THAN 4m, SHALL BE SUPPORTED BY WALL STUDS IN THE LENGTH OF WALL.
- ALL MASONRY WALLS HAVE HORIZONTAL TIE BEAMS 3.5 METERS ABOVE TOP/SLAB BUT BOTTOM/TIE BEAM WILL CHANGE TO TOP/DOOR (TOP/OPENING) AS THE LINTEL ON MASONRY WALL OPENING UNLESS NOTED OTHERWISE.
- FOR STUD AND TIE BEAM CONNECTIONS DETAIL, MUST BE REFERRED TO IRANIAN GUIDE OF PRACTICE FOR SEISMIC RESISTANT DESIGN OF BUILDINGS, STANDARD No. 2800, ANNEX 6(1398)
- THE LINTELS LENGTH IS EQUIVALENT TO THE CLEAR DISTANCE BETWEEN THE WALL STUDS ON THE BOTH SIDES OF THE OPENING, AND IN THE ABSENCE OF WALL STUDS THE LINTEL SHALL EXTEND 30 cm. INTO THE ADJACENT WALL.

REFERENCE DRAWINGS

DWG. NO.	TITLE
SACR.DE.NIB.AR.DWG.9508	MULTI-PURPOSE BUILDING SECTION & VIEW
SACR.DE.NIB.AR.DWG.9507	MULTI-PURPOSE BUILDING SCHEDULES
SACR.DE.NIB.AR.DWG.9509	MULTI-PURPOSE BUILDING ENLARGED PLAN & SECTIONS
SACR.DE.NIB.AR.DWG.9510	MULTI-PURPOSE BUILDING DETAILS

ABBREVIATION

FL.	FLOOR	H.P.P	HIGH POINT OF PAVEMENT
CL.	CENTER LINE	M.S.L	MEAN SEA LEVEL
GND	GROUND	STR	STRUCTURE
EL.	ELEVATION	T.O.S	TOP OF GRATING
PR	PIPE RACK	T.O.S	TOP OF STEEL STRUCTURE
PB	PIPE BRIDGE	T.O.C	TOP OF CONCRETE
SH	SHELTER		

EQUIPMENT LIST


ITEM	DESCRIPTION	ELEVATION

07	MAY,2022	APPROVED FOR CONSTRUCTION	CH.A	Y.A	S.SH/M/M
06	JAN,2022	APPROVED FOR CONSTRUCTION	CH.A	Y.A	S.SH/M/M
05	SEP,2021	AFC WITH HOLD	S.T	Y.A	S.SH/M/M
04	OCT,2020	APPROVE FOR CONSTRUCTION	R.J	O.T	S.SH/M/M
03	DEC,2018	APPROVE FOR CONSTRUCTION	B.H	A.S	A.S
02	AUG,2018	ISSUED FOR COMMENT	B.H	A.S	A.S
01	AUG,2018	ISSUED FOR COMMENT	B.H	A.S	A.S
00	JULY,2018	ISSUED FOR COMMENT	B.H	A.S	A.S
REV.	DATE	DESCRIPTION	PREP. BY	CHKD. BY	APPD. BY AUTH. BY


SOUTHERN ADISH GAS CONDENSATE REFINERY PROJECT					
CONTRACT NO.:			SCALE: 1:200		

DRAWING TITLE:					
MULTI-PURPOSE BUILDING PLAN					

DWG NO.:	PROJ	PHASE	UNIT	DISC	TYPE	SEQ.	REV.	SHT No.	CLASS	SIZE
	SACR	DE	NIB	AR	DWG	9506	07	6 OF 8	1	A1

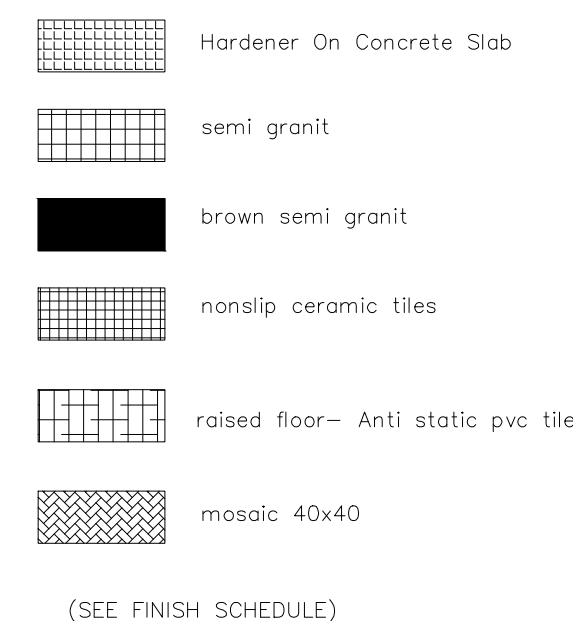


FINISHING FLOOR PLAN ELEVATION +5.40
FIRST FLOOR LEVEL SC:1.100


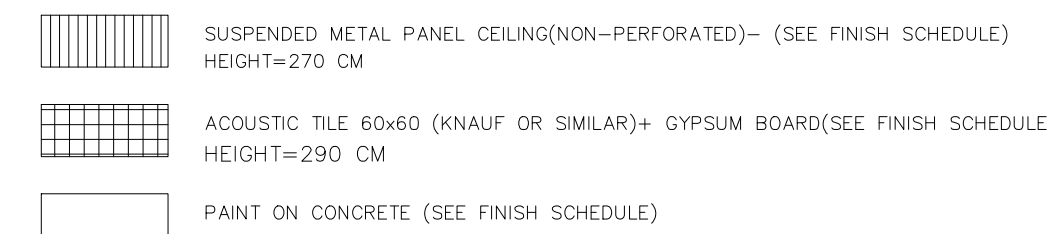


FALSE CEILING PLAN ELEVATION +5.40
FIRST FLOOR LEVEL SC:1.100

No.	FUNCTION
1	ENTRANCE
2	SECURITY
3	LOBBY
4	STORE
5	TELECOM
6	LV ROOM
7	TRANSFORMER
8	PRAYER ROOM
9	RESTAURANT
10	PREPARATION
11	W.C
12	SHOWER
13	LOCKER ROOM
14	REST ROOM
15	CLINIC
16	ELEVATOR
17	ITR ROOM
18	BATTERY ROOM
19	CONTROL ROOM
20	ENGINEERING ROOM
21	OFFICE MANAGER
22	SUPERVISOR OFFICE
23	CYLINDER ROOM
24	LABORATORY
25	LAB OFFICE
26	GLASS WASH
27	
28	W.C & SHOWER
29	LAB SOLVATION
30	ANALYSIS LAB.
31	W.C (WOMEN)
32	MANAGEMENT
33	OPEN OFFICE
34	ARCHIVE
35	MEETING ROOM
36	PANTRY
37	OFFICE
38	SECRETARY
39	DOCTOR'S ROOM
40	GAS SHELTER

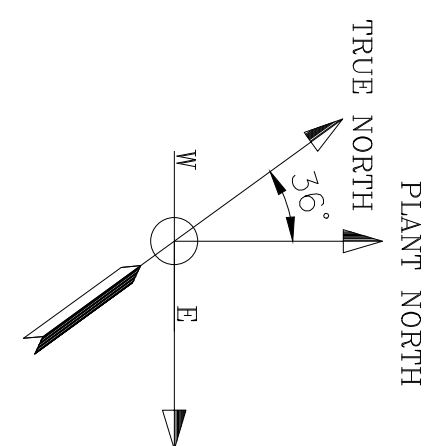

KEY PLAN

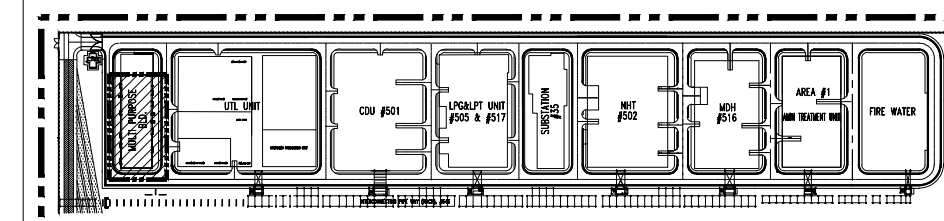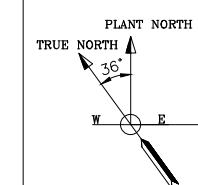

NOTE

1. ALL DIMENSIONS ARE IN CENTIMETERS UNLESS OTHERWISE NOTED. ALL ELEVATIONS ARE IN METERS.
2. F.G.L.=±0.00 = +71 M.S.L. = FINISHED GROUND LEVEL
3. CLEAR HEIGHT OF FINISHED FLOOR TO BOTTOM OF SUSPENDED CEILING IS EQUAL TO (WHAT IS DEFINED ON INTERIOR FINISH SCHEDULE)
4. FOR LOCATION AND DIMENSION OF INTERNAL OPENING, THE CONSTRUCTION CONTRACTOR SHOULD REFER TO HVAC, ELEC. INSTRUMENT, HSE, AND OTHER RELATED DRAWINGS.
5. THESE DRAWINGS MUST BE READ IN CONJUNCTION WITH ARCH, STRUCTURAL, ELECTRICAL, INSTRUMENT, HVAC AND..... DRAWINGS.
6. ALL CONTROL ROOM, LABORATORY AND CLINIC EQUIPMENT SHOULD BE DEFINED BY VENDOR.
7. CONSTRUCTION WORK SHALL BE CARRIED OUT IN ACCORDANCE WITH RELATED SPECIFICATIONS.IN THEIR ABSENCE, "BUILDING GENERAL TECHNICAL SPECIFICATION PUBLICATION NO 55" OF"MANAGEMENT & PLANNING SHALL BE USED.
8. EACH MASONRY WALL WHICH IS LONGER THAN 4m, SHALL BE SUPPORTED BY WALL STUDS IN THE LENGTH OF WALL.
9. ALL MASONRY WALLS HAVE HORIZONTAL TIE BEAMS 3.5 METERS ABOVE TOP/SLAB BUT BOTTOM/TIE BEAM WILL CHANGE TO TOP/DOOR (TOP/OPENING) AS THE LINTEL ON MASONRY WALL OPENING UNLESS NOTED OTHERWISE.
10. FOR STUD AND TIE BEAM CONNECTIONS DETAIL, MUST BE REFERRED TO IRANIAN GUIDE OF PRACTICE FOR SEISMIC RESISTANT DESIGN OF BUILDINGS, STANDARD No. 2800, ANNEX 6(1398)
11. THE LINTELS LENGTH IS EQUIVALENT TO THE CLEAR DISTANCE BETWEEN THE WALL STUDS ON THE BOTH SIDES OF THE OPENING, AND IN THE ABSENCE OF WALL STUDS THE LINTEL SHALL EXTEND 30 cm. INTO THE ADJACENT WALL.

REFERENCE DRAWINGS

DWG. NO.	TITLE
SACR.DE.NIB.AR.DWG.9508	MULTI-PURPOSE BUILDING SECTION & VIEW
SACR.DE.NIB.AR.DWG.9507	MULTI-PURPOSE BUILDING SCHEDULES
SACR.DE.NIB.AR.DWG.9509	MULTI-PURPOSE BUILDING ENLARGED PLAN & SECTIONS
SACR.DE.NIB.AR.DWG.9510	MULTI-PURPOSE BUILDING DETAILS

ABBREVIATION

FL.	FLOOR	H.P.P	HIGH POINT OF PAVEMENT
CL.	CENTER LINE	M.S.L	MEAN SEA LEVEL
GND	GROUND	STR	STRUCTURE
EL.	ELEVATION	T.O.S	TOP OF GRATING
PR	PIPE RACK	T.O.S	TOP OF STEEL STRUCTURE
PB	PIPE BRIDGE	T.O.C	TOP OF CONCRETE
SH	SHELTER		

EQUIPMENT LIST

ITEM	DESCRIPTION	ELEVATION

07	MAY,2022	APPROVED FOR CONSTRUCTION	CH.A	Y.A	S.SH/M.M	
06	JAN,2022	APPROVED FOR CONSTRUCTION	CH.A	Y.A	S.SH/M.M	
05	SEP,2021	AFC WITH HOLD	ST	Y.A	S.SH/M.M	
04	OCT,2020	APPROVE FOR CONSTRUCTION	R.J	O.T	S.SH/M.M	
03	DEC,2018	APPROVE FOR CONSTRUCTION	B.H	A.S	A.S	
02	AUG,2018	ISSUED FOR COMMENT	B.H	A.S	A.S	
01	AUG,2018	ISSUED FOR COMMENT	B.H	A.S	A.S	
00	JULY,2018	ISSUED FOR COMMENT	B.H	A.S	A.S	
REV.	DATE	DESCRIPTION	PREP. PR.	CHKD.	APPD. BY	AUTH. BY

	SOUTHERN ADISH GAS CONDENSATE REFINERY PROJECT	
--	---	---

CONTRACT NO.:

SCALE: 1:200


DRAWING TITLE:

MULTI-PURPOSE BUILDING PLAN

DWG NO.:	PROJ	PHASE	UNIT	DISC	TYPE	SEQ.	REV.	SHT No.	CLASS	SIZE
	SACR	DE	NIB	AR	DWG	9506	07	7 OF 8	1	A1



No.	FUNCTION
1	ENTRANCE
2	SECURITY
3	LOBBY
4	STORE
5	TELECOM
6	LV ROOM
7	TRANSFORMER
8	PRAYER ROOM
9	RESTAURANT
10	PREPRATION
11	W.C
12	SHOWER
13	LOCKER ROOM
14	REST ROOM
15	CLINIC
16	ELEVATOR
17	ITR ROOM
18	BATTERY ROOM
19	CONTROL ROOM
20	ENGINEERING ROOM
21	OFFICE MANAGER
22	SUPERVISOR OFFICE
23	CYLINDER ROOM
24	LABORATORY
25	LAB OFFICE
26	GLASS WASH
27	
28	W.C & SHOWER
29	LAB SOLVATION
30	ANALYSIS LAB.
31	W.C (WOMEN)
32	MANAGEMENT
33	OPEN OFFICE
34	ARCHIVE
35	MEETING ROOM
36	PANTRY
37	OFFICE
38	SECRETARY
39	DOCTOR'S ROOM
40	GAS SHELTER

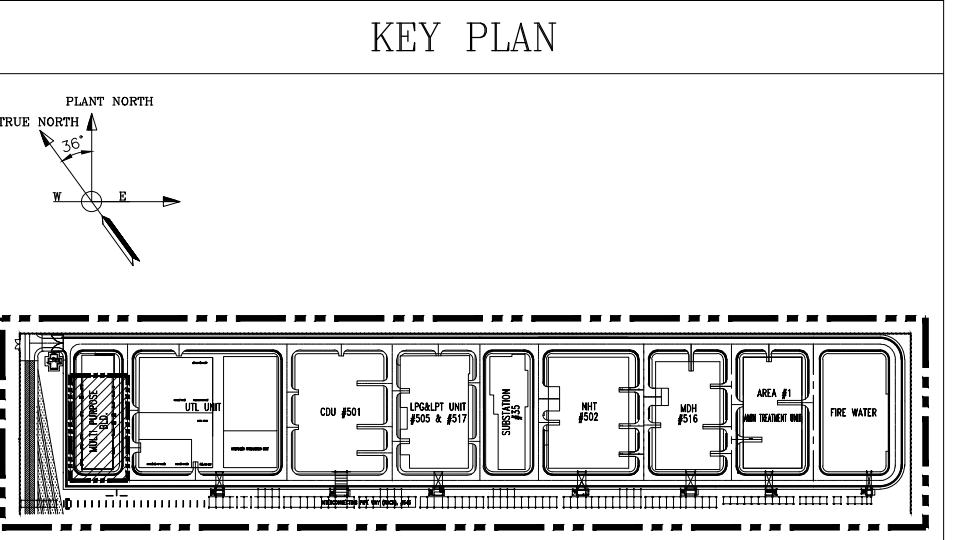

- NOTE**
- ALL DIMENSIONS ARE IN CENTIMETERS UNLESS OTHERWISE NOTED. ALL ELEVATIONS ARE IN METERS.
 - F.G.L.=±0.00 = +71 M.S.L. = FINISHED GROUND LEVEL
 - CLEAR HEIGHT OF FINISHED FLOOR TO BOTTOM OF SUSPENDED CEILING IS EQUAL TO (WHAT IS DEFIED ON INTERIOR FINISH SCHEDULE)
 - FOR LOCATION AND DIMENSION OF INTERNAL OPENING, THE CONSTRUCTION CONTRACTOR SHOULD REFER TO HVAC, ELEC. INSTRUMENT, HSE, AND OTHER RELATED DRAWINGS.
 - THESE DRAWINGS MUST BE READ IN CONJUNCTION WITH ARCH, STRUCTURAL, ELECTRICAL, INSTRUMENT, HVAC AND..... DRAWINGS.
 - ALL CONTROL ROOM, LABORATORY AND CLINIC EQUIPMENT SHOULD BE DEFINED BY VENDOR.
 - CONSTRUCTION WORK SHALL BE CARRIED OUT IN ACCORDANCE WITH RELATED SPECIFICATIONS.IN THEIR ABSENCE, "BUILDING GENERAL TECHNICAL SPECIFICATION PUBLICATION NO 55" OF"MANAGEMENT & PLANNING SHALL BE USED.
 - EACH MASONRY WALL WHICH IS LONGER THAN 4m, SHALL BE SUPPORTED BY WALL STUDS IN THE LENGTH OF WALL.
 - ALL MASONRY WALLS HAVE HORIZONTAL TIE BEAMS 3.5 METERS ABOVE TOP/SLAB BUT BOTTOM/TIE BEAM WILL CHANGE TO TOP/DOOR (TOP/OPENING) AS THE LINTEL ON MASONRY WALL OPENING UNLESS NOTED OTHERWISE.
 - FOR STUD AND TIE BEAM CONNECTIONS DETAIL, MUST BE REFERRED TO IRANIAN GUIDE OF PRACTICE FOR SEISMIC RESISTANT DESIGN OF BUILDINGS, STANDARD No. 2800, ANNEX 6(1398)
 - THE LINTELS LENGTH IS EQUIVALENT TO THE CLEAR DISTANCE BETWEEN THE WALL STUDS ON THE BOTH SIDES OF THE OPENING, AND IN THE ABSENCE OF WALL STUDS THE LINTEL SHALL EXTEND 30 cm. INTO THE ADJACENT WALL.

REFERENCE DRAWINGS	
DWG. NO.	TITLE
SACR.DE.NIB.AR.DWG.9508	MULTI-PURPOSE BUILDING SECTION & VIEW
SACR.DE.NIB.AR.DWG.9507	MULTI-PURPOSE BUILDING SCHEDULES
SACR.DE.NIB.AR.DWG.9509	MULTI-PURPOSE BUILDING ENLARGED PLAN & SECTIONS
SACR.DE.NIB.AR.DWG.9510	MULTI-PURPOSE BUILDING DETAILS

ABBREVIATION			
FL.	FLOOR	H.P.P	HIGH POINT OF PAVEMENT
CL.	CENTER LINE	M.S.L	MEAN SEA LEVEL
GND	GROUND	STR	STRUCTURE
EL.	ELEVATION	T.O.S	TOP OF GRATING
PR	PIPE RACK	T.O.S	TOP OF STEEL STRUCTURE
PB	PIPE BRIDGE	T.O.C	TOP OF CONCRETE
SH	SHELTER		

EQUIPMENT LIST		
ITEM	DESCRIPTION	ELEVATION

07	MAY,2022	APPROVED FOR CONSTRUCTION	CH.A	Y.A	S.SH/M/M
06	JAN,2022	APPROVED FOR CONSTRUCTION	CH.A	Y.A	S.SH/M/M
05	SEP,2021	AFC WITH HOLD	S.T	Y.A	S.SH/M/M
04	OCT,2020	APPROVE FOR CONSTRUCTION	R.J	O.T	S.SH/M/M
03	DEC,2018	APPROVE FOR CONSTRUCTION	B.H	A.S	A.S
02	AUG,2018	ISSUED FOR COMMENT	B.H	A.S	A.S
01	AUG,2018	ISSUED FOR COMMENT	B.H	A.S	A.S
00	JULY,2018	ISSUED FOR COMMENT	B.H	A.S	A.S

REV.	DATE	DESCRIPTION	PREP. BY	CHKD. BY	APPD. BY	AUTH. BY

DRAWING TITLE:		
MULTI-PURPOSE BUILDING PLAN		

DWG NO.:	PROJ	PHASE	UNIT	DISC	TYPE	SEQ.	REV.	SHT No.	CLASS	SIZE
	SACR	DE	NIB	AR	DWG	9506	07	8 OF 8	1	A1