

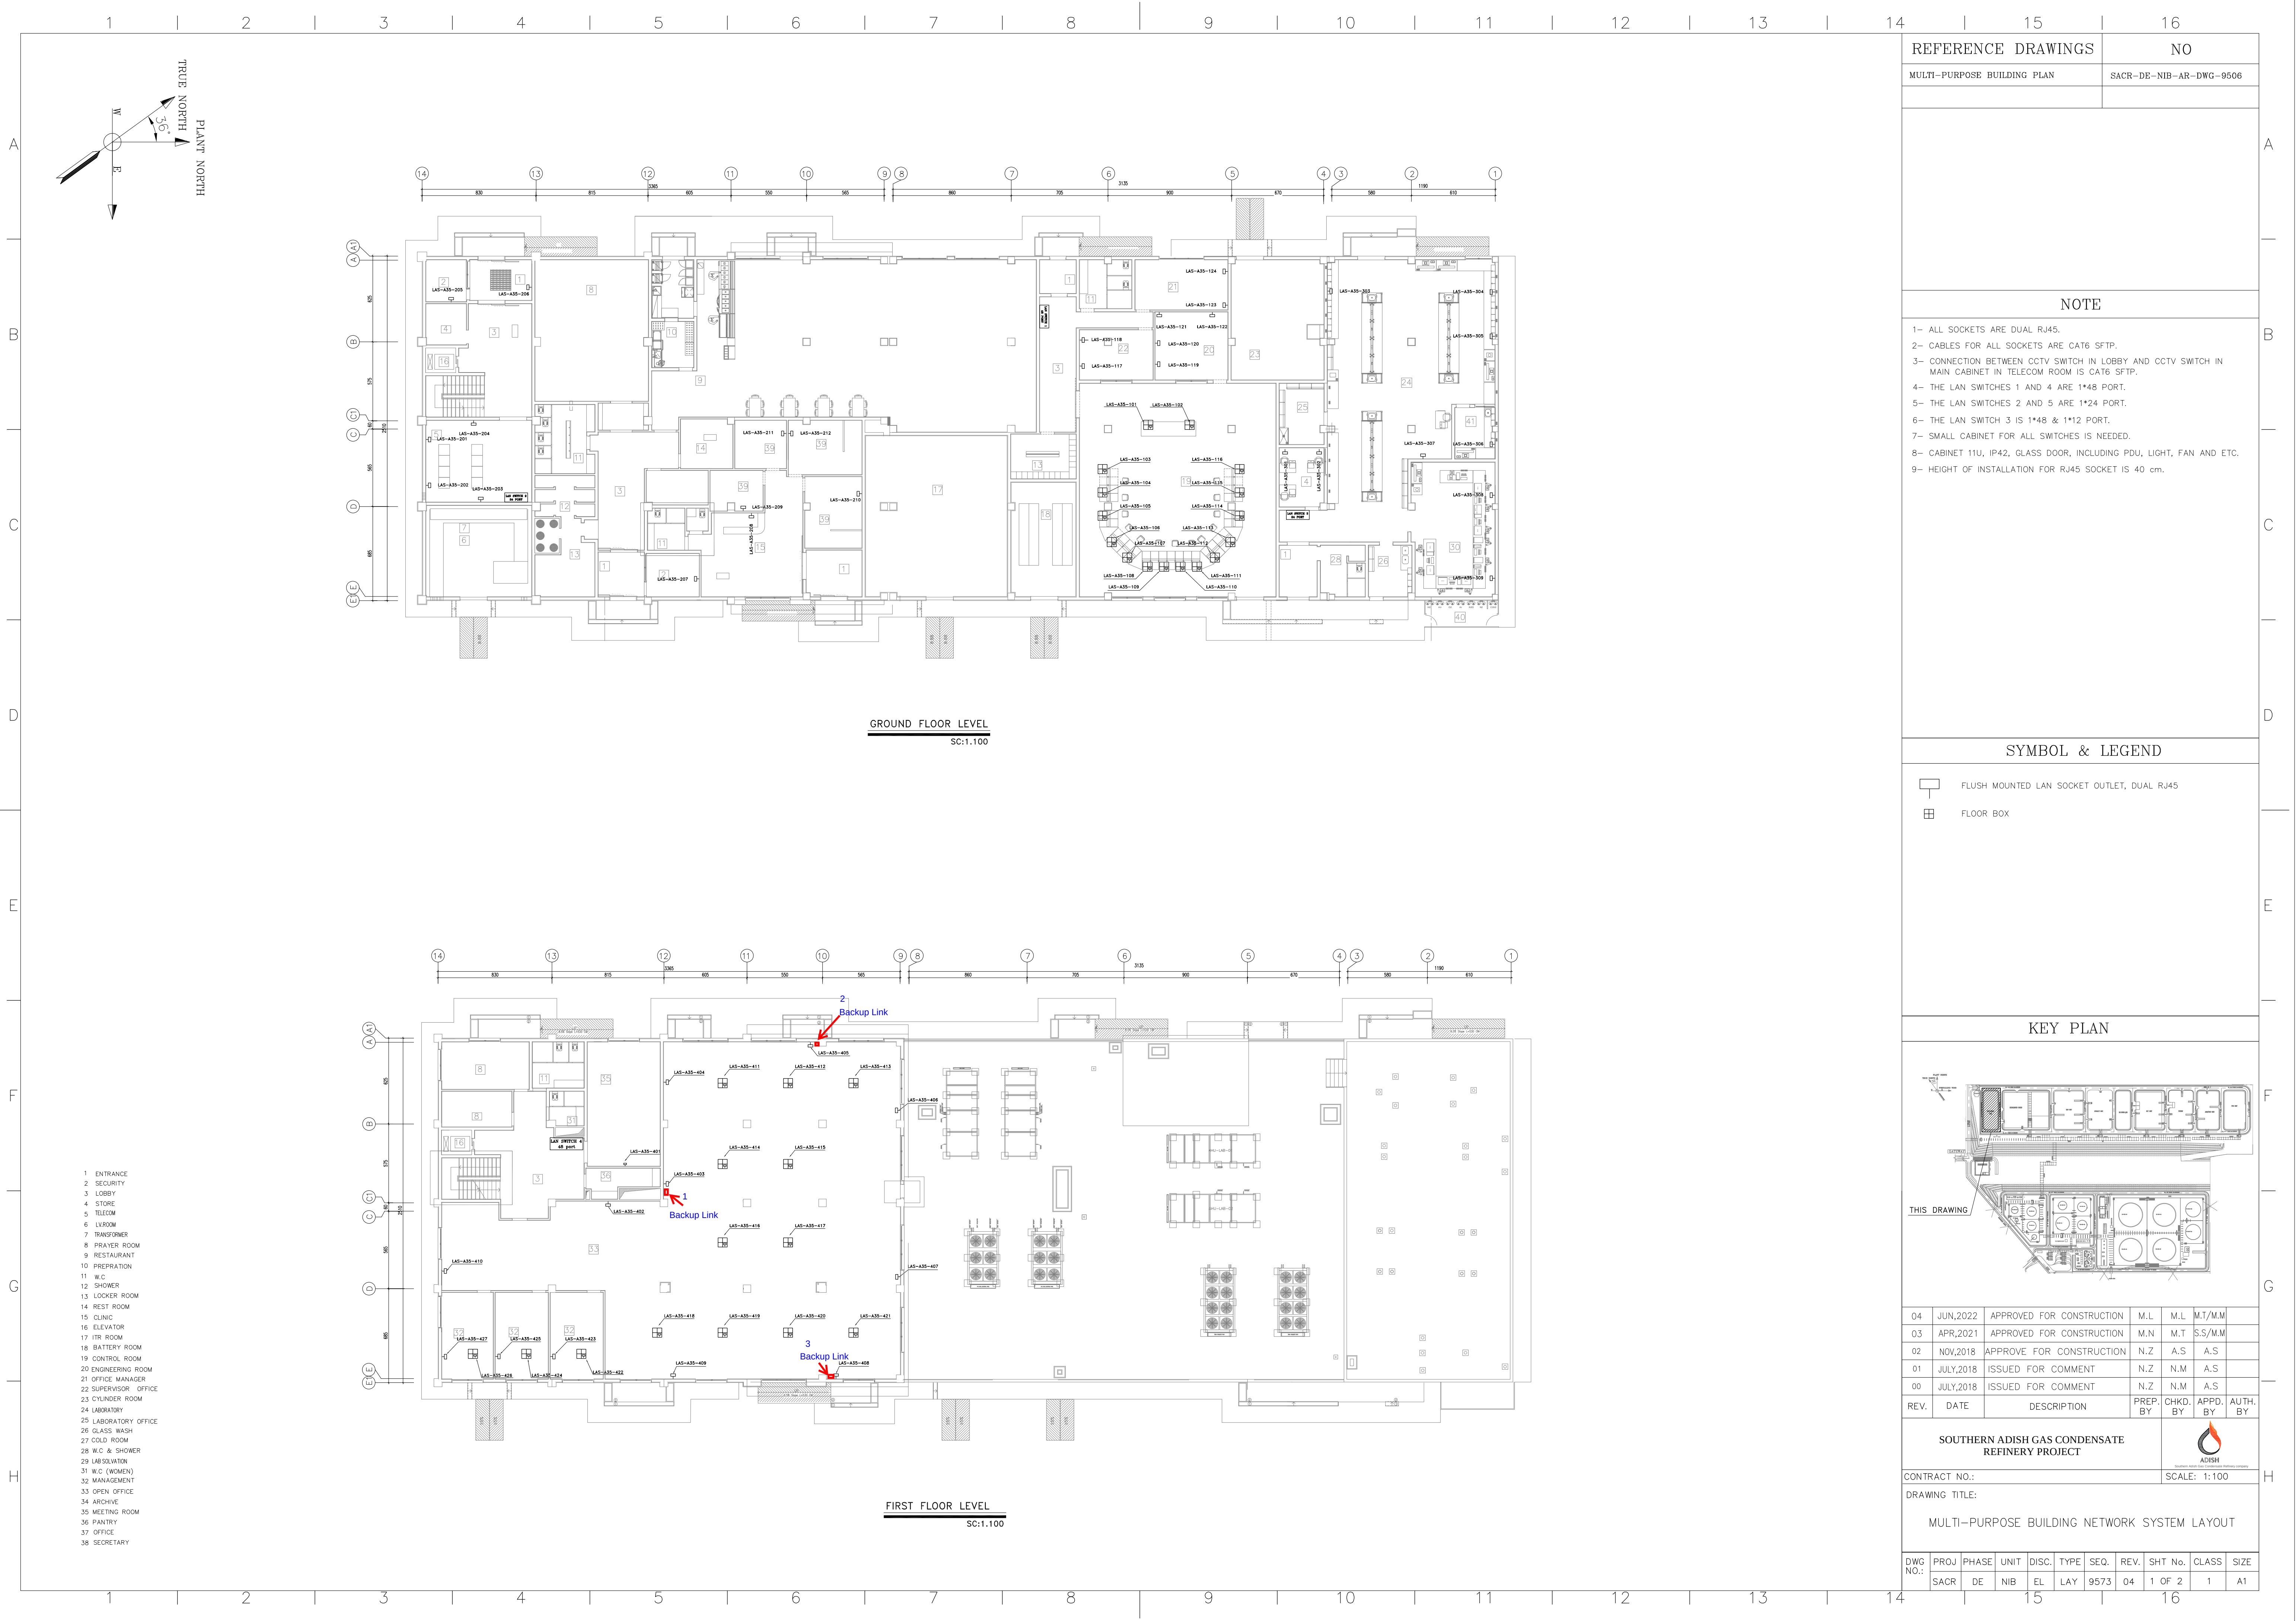


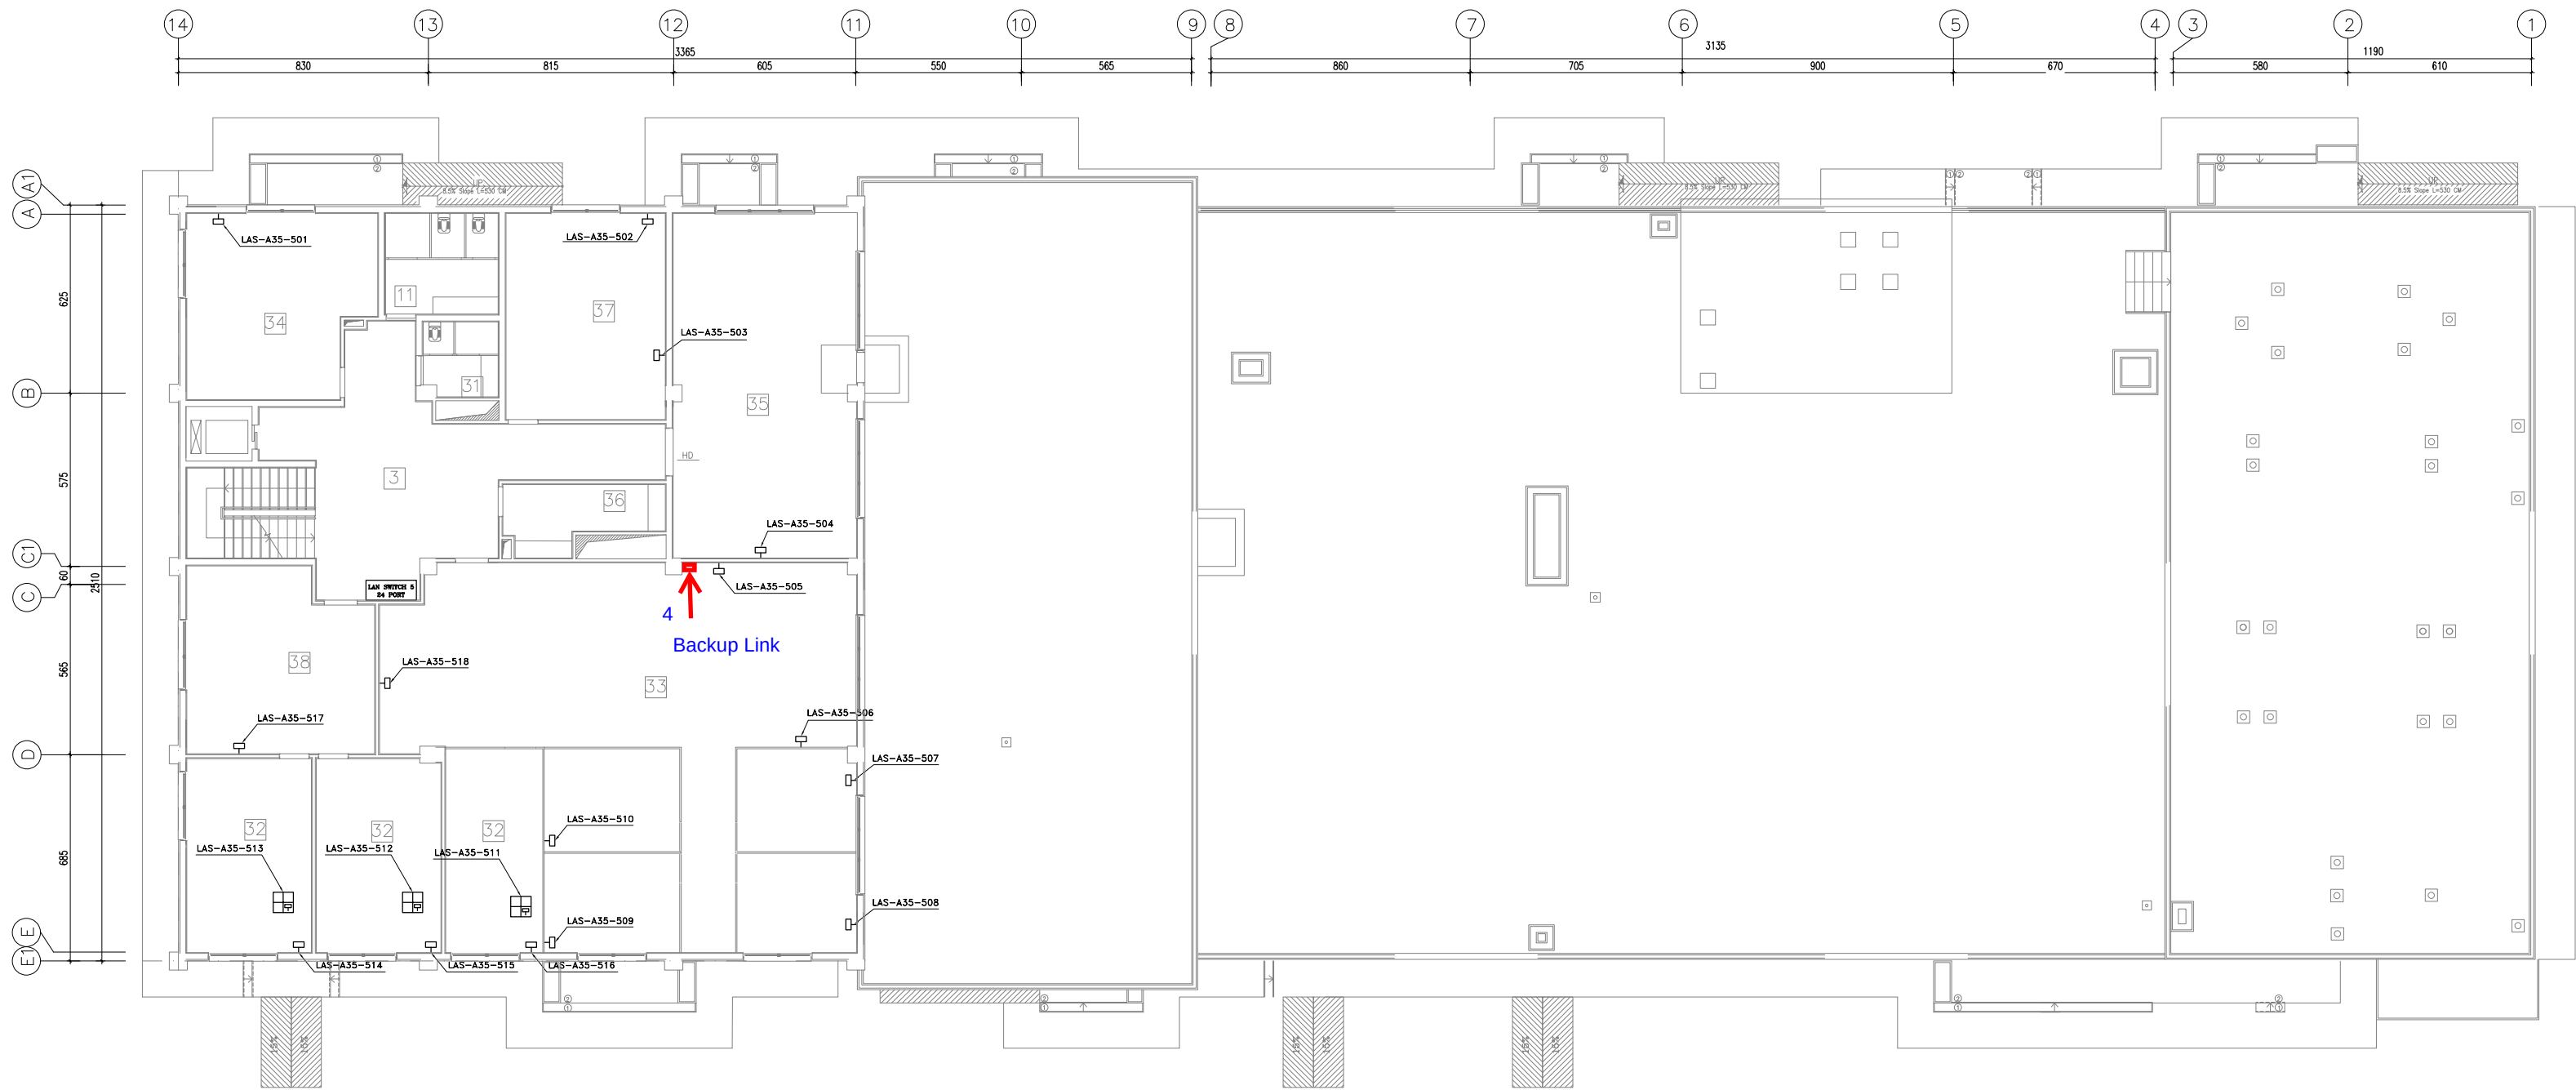

A
B
C
D
E
F
G
H

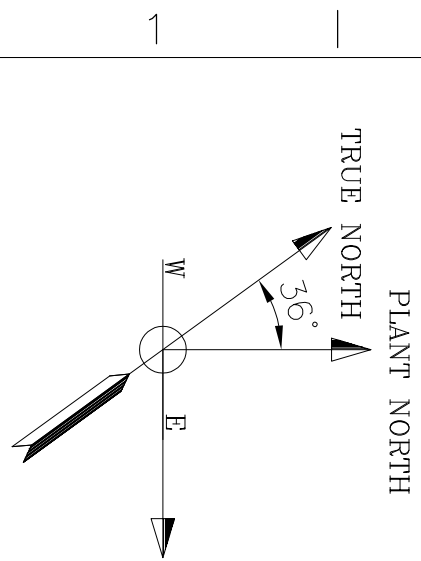

SECOND FLOOR LEVEL
SC:1:100

- 1 ENTRANCE
- 2 SECURITY
- 3 LOBBY
- 4 STORE
- 5 TELECOM
- 6 LV ROOM
- 7 TRANSFORMER
- 8 PRAYER ROOM
- 9 RESTAURANT
- 10 PREPARATION
- 11 W.C.
- 12 SHOWER
- 13 LOCKER ROOM
- 14 REST ROOM
- 15 CLINIC
- 16 ELEVATOR
- 17 ITR ROOM
- 18 BATTERY ROOM
- 19 CONTROL ROOM
- 20 ENGINEERING ROOM
- 21 OFFICE MANAGER
- 22 SUPERVISOR OFFICE
- 23 CYLINDER ROOM
- 24 LABORATORY
- 25 LABORATORY OFFICE
- 26 GLASS WASH
- 27 COLD ROOM
- 28 W.C. & SHOWER
- 29 LAB SOLVATION
- 30 W.C. (WOMEN)
- 31 OFFICE
- 32 SECRETARY

REFERENCE DRAWINGS				NO			
MULTI-PURPOSE BUILDING PLAN				SACR-DE-NIB-AR-DWG-9506			